



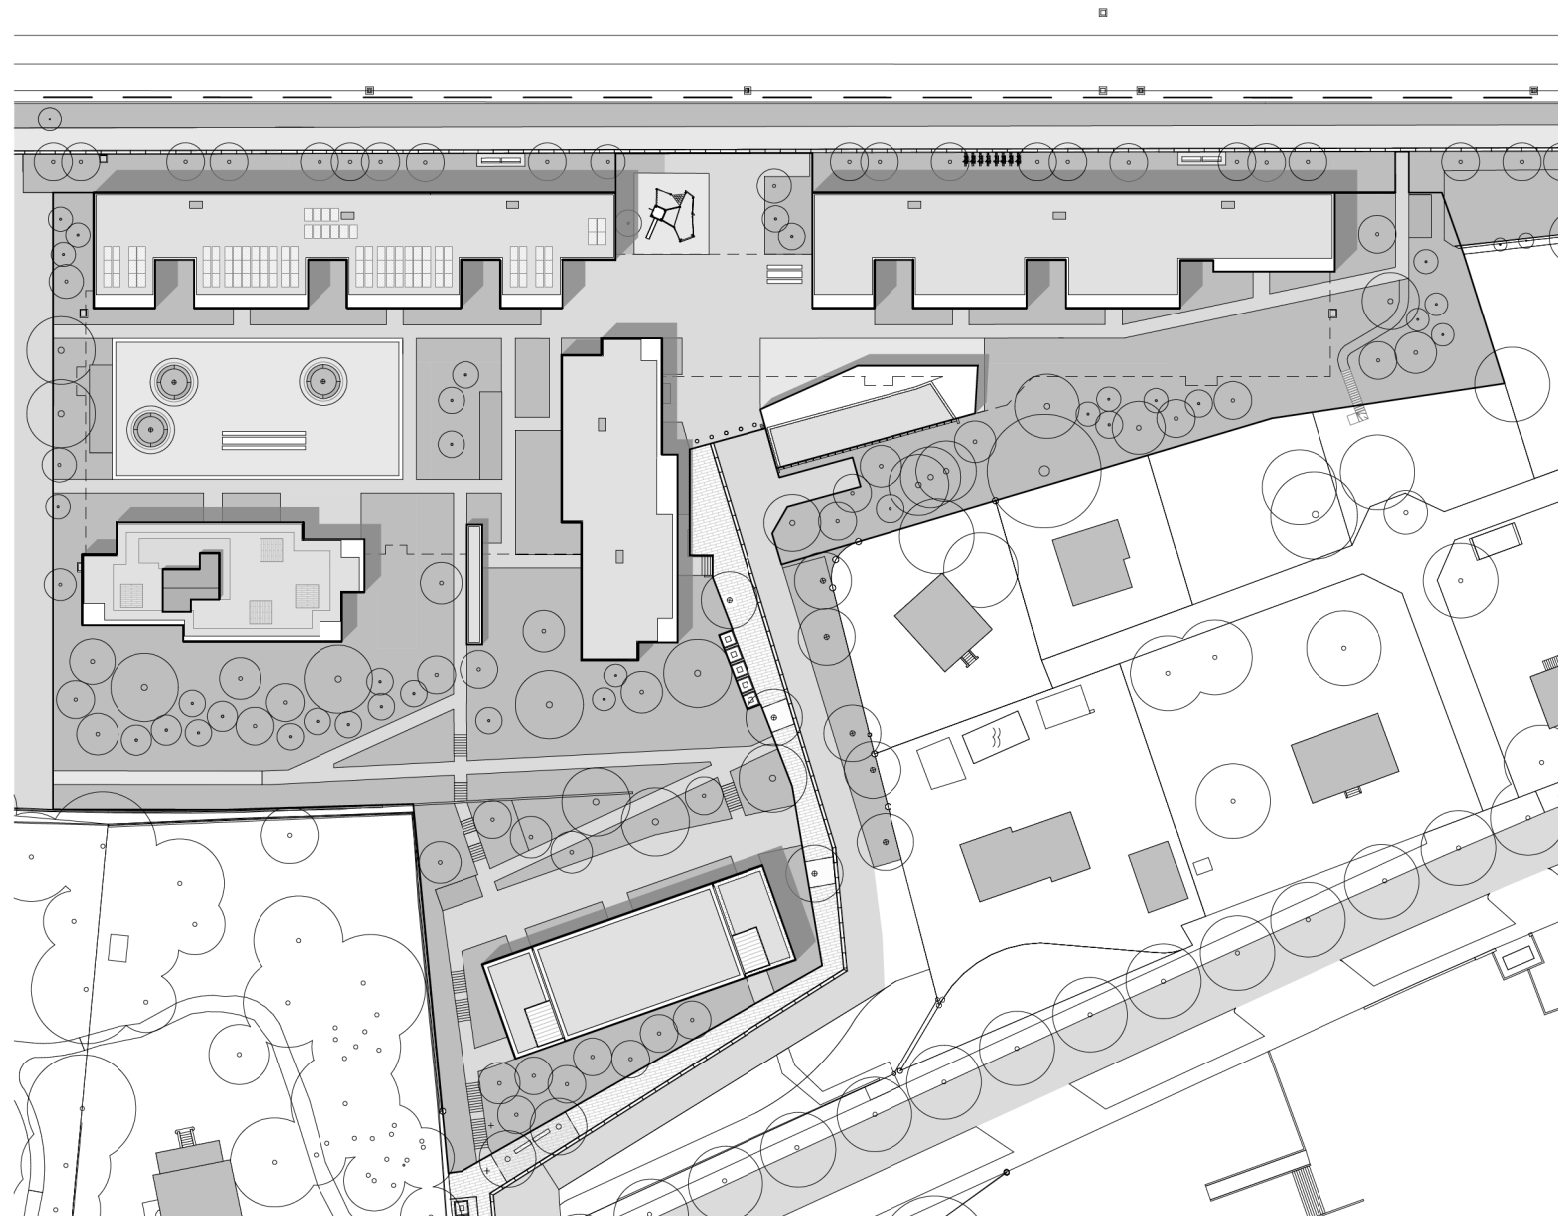

PLAN MASSE / 1:1000

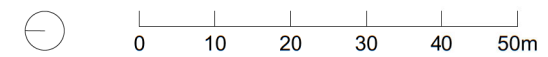



REZ-DE-CHAUSSEE / 1:500

