



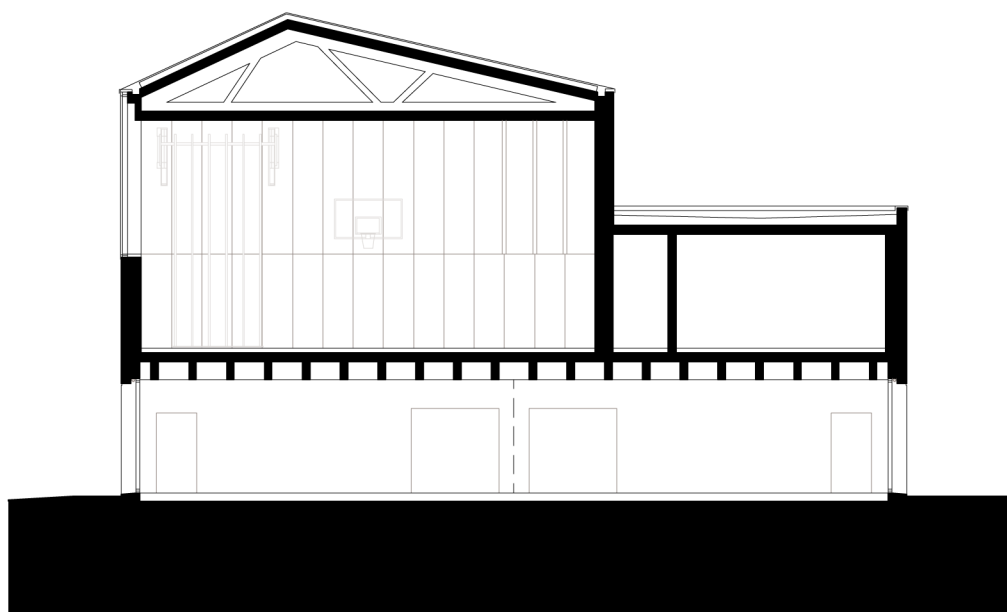


Coupe - 1:200

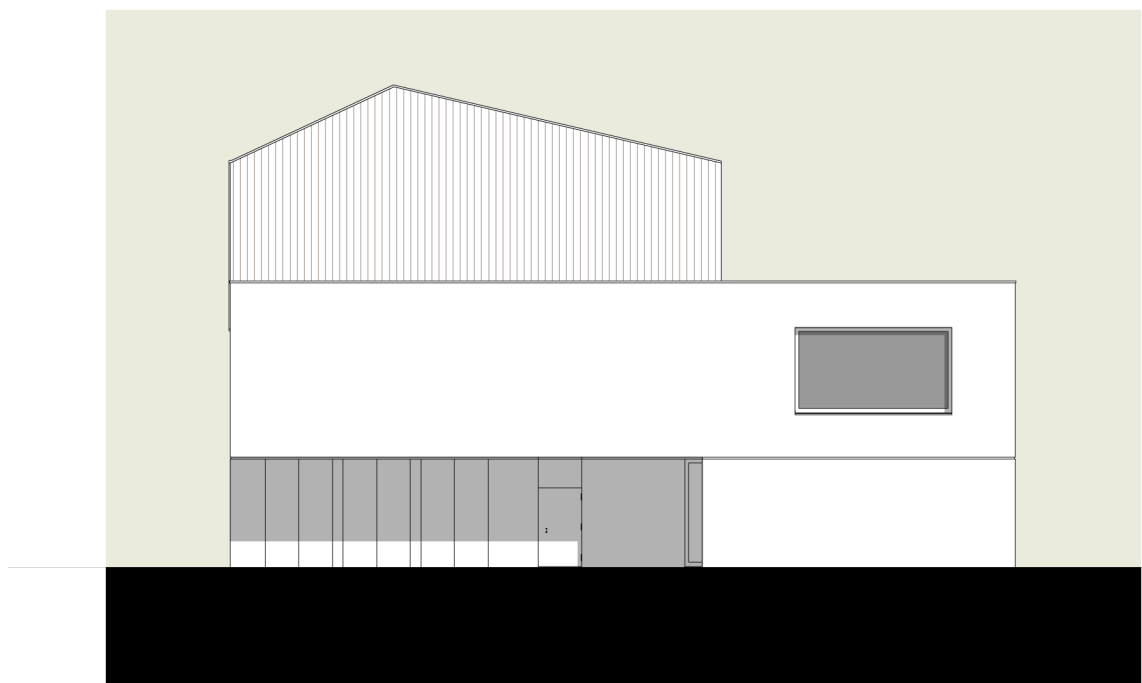


Façade ouest - 1:200



Façade nord - 1:200

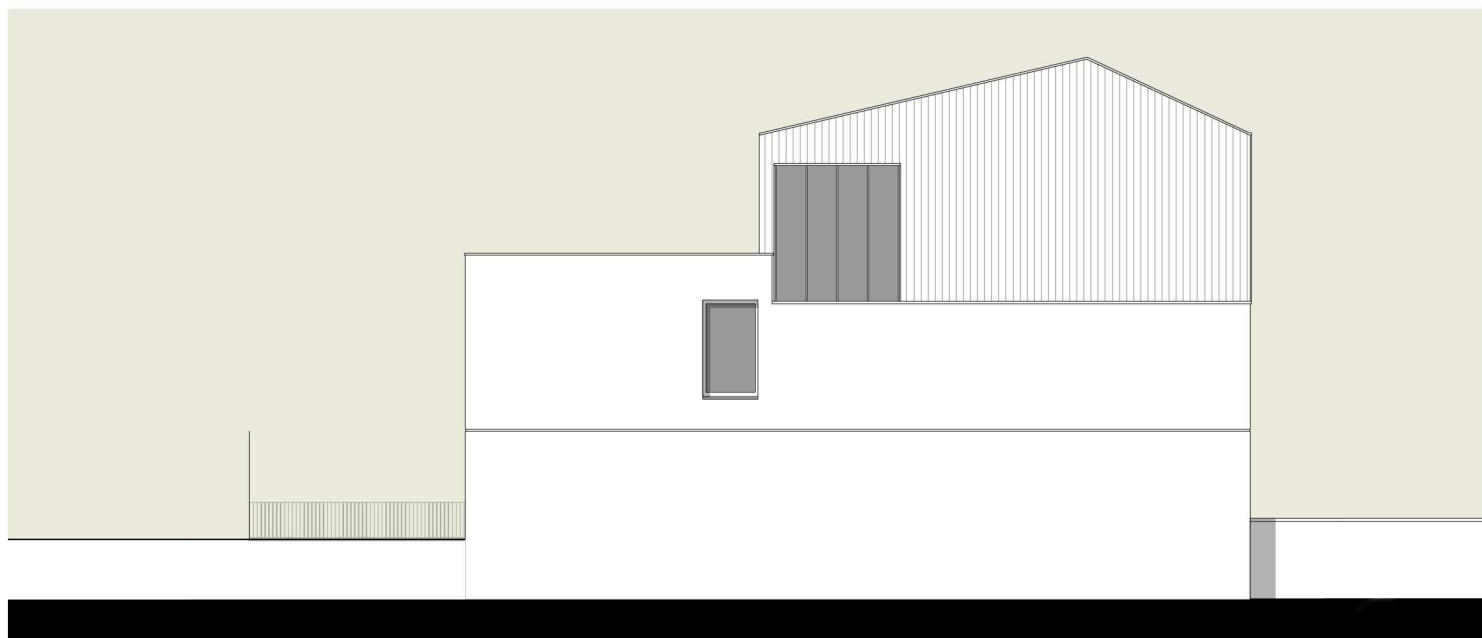

Façade est - 1:200

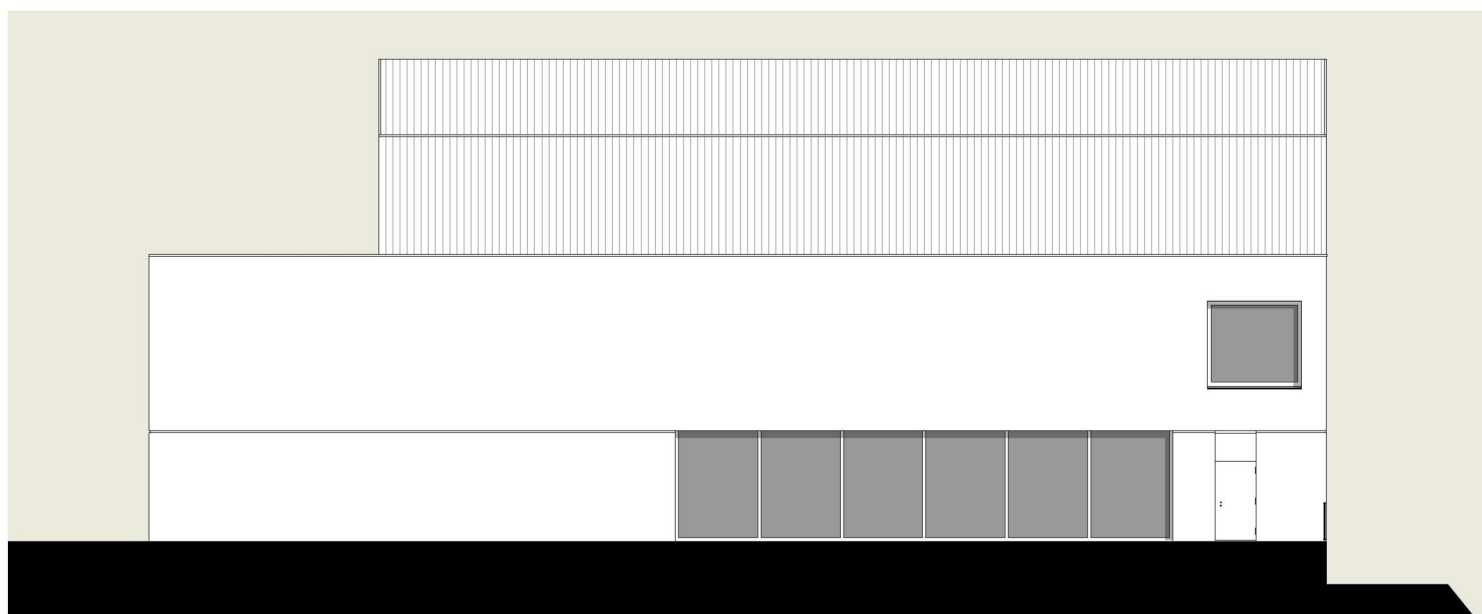

Façade sud - 1:200