



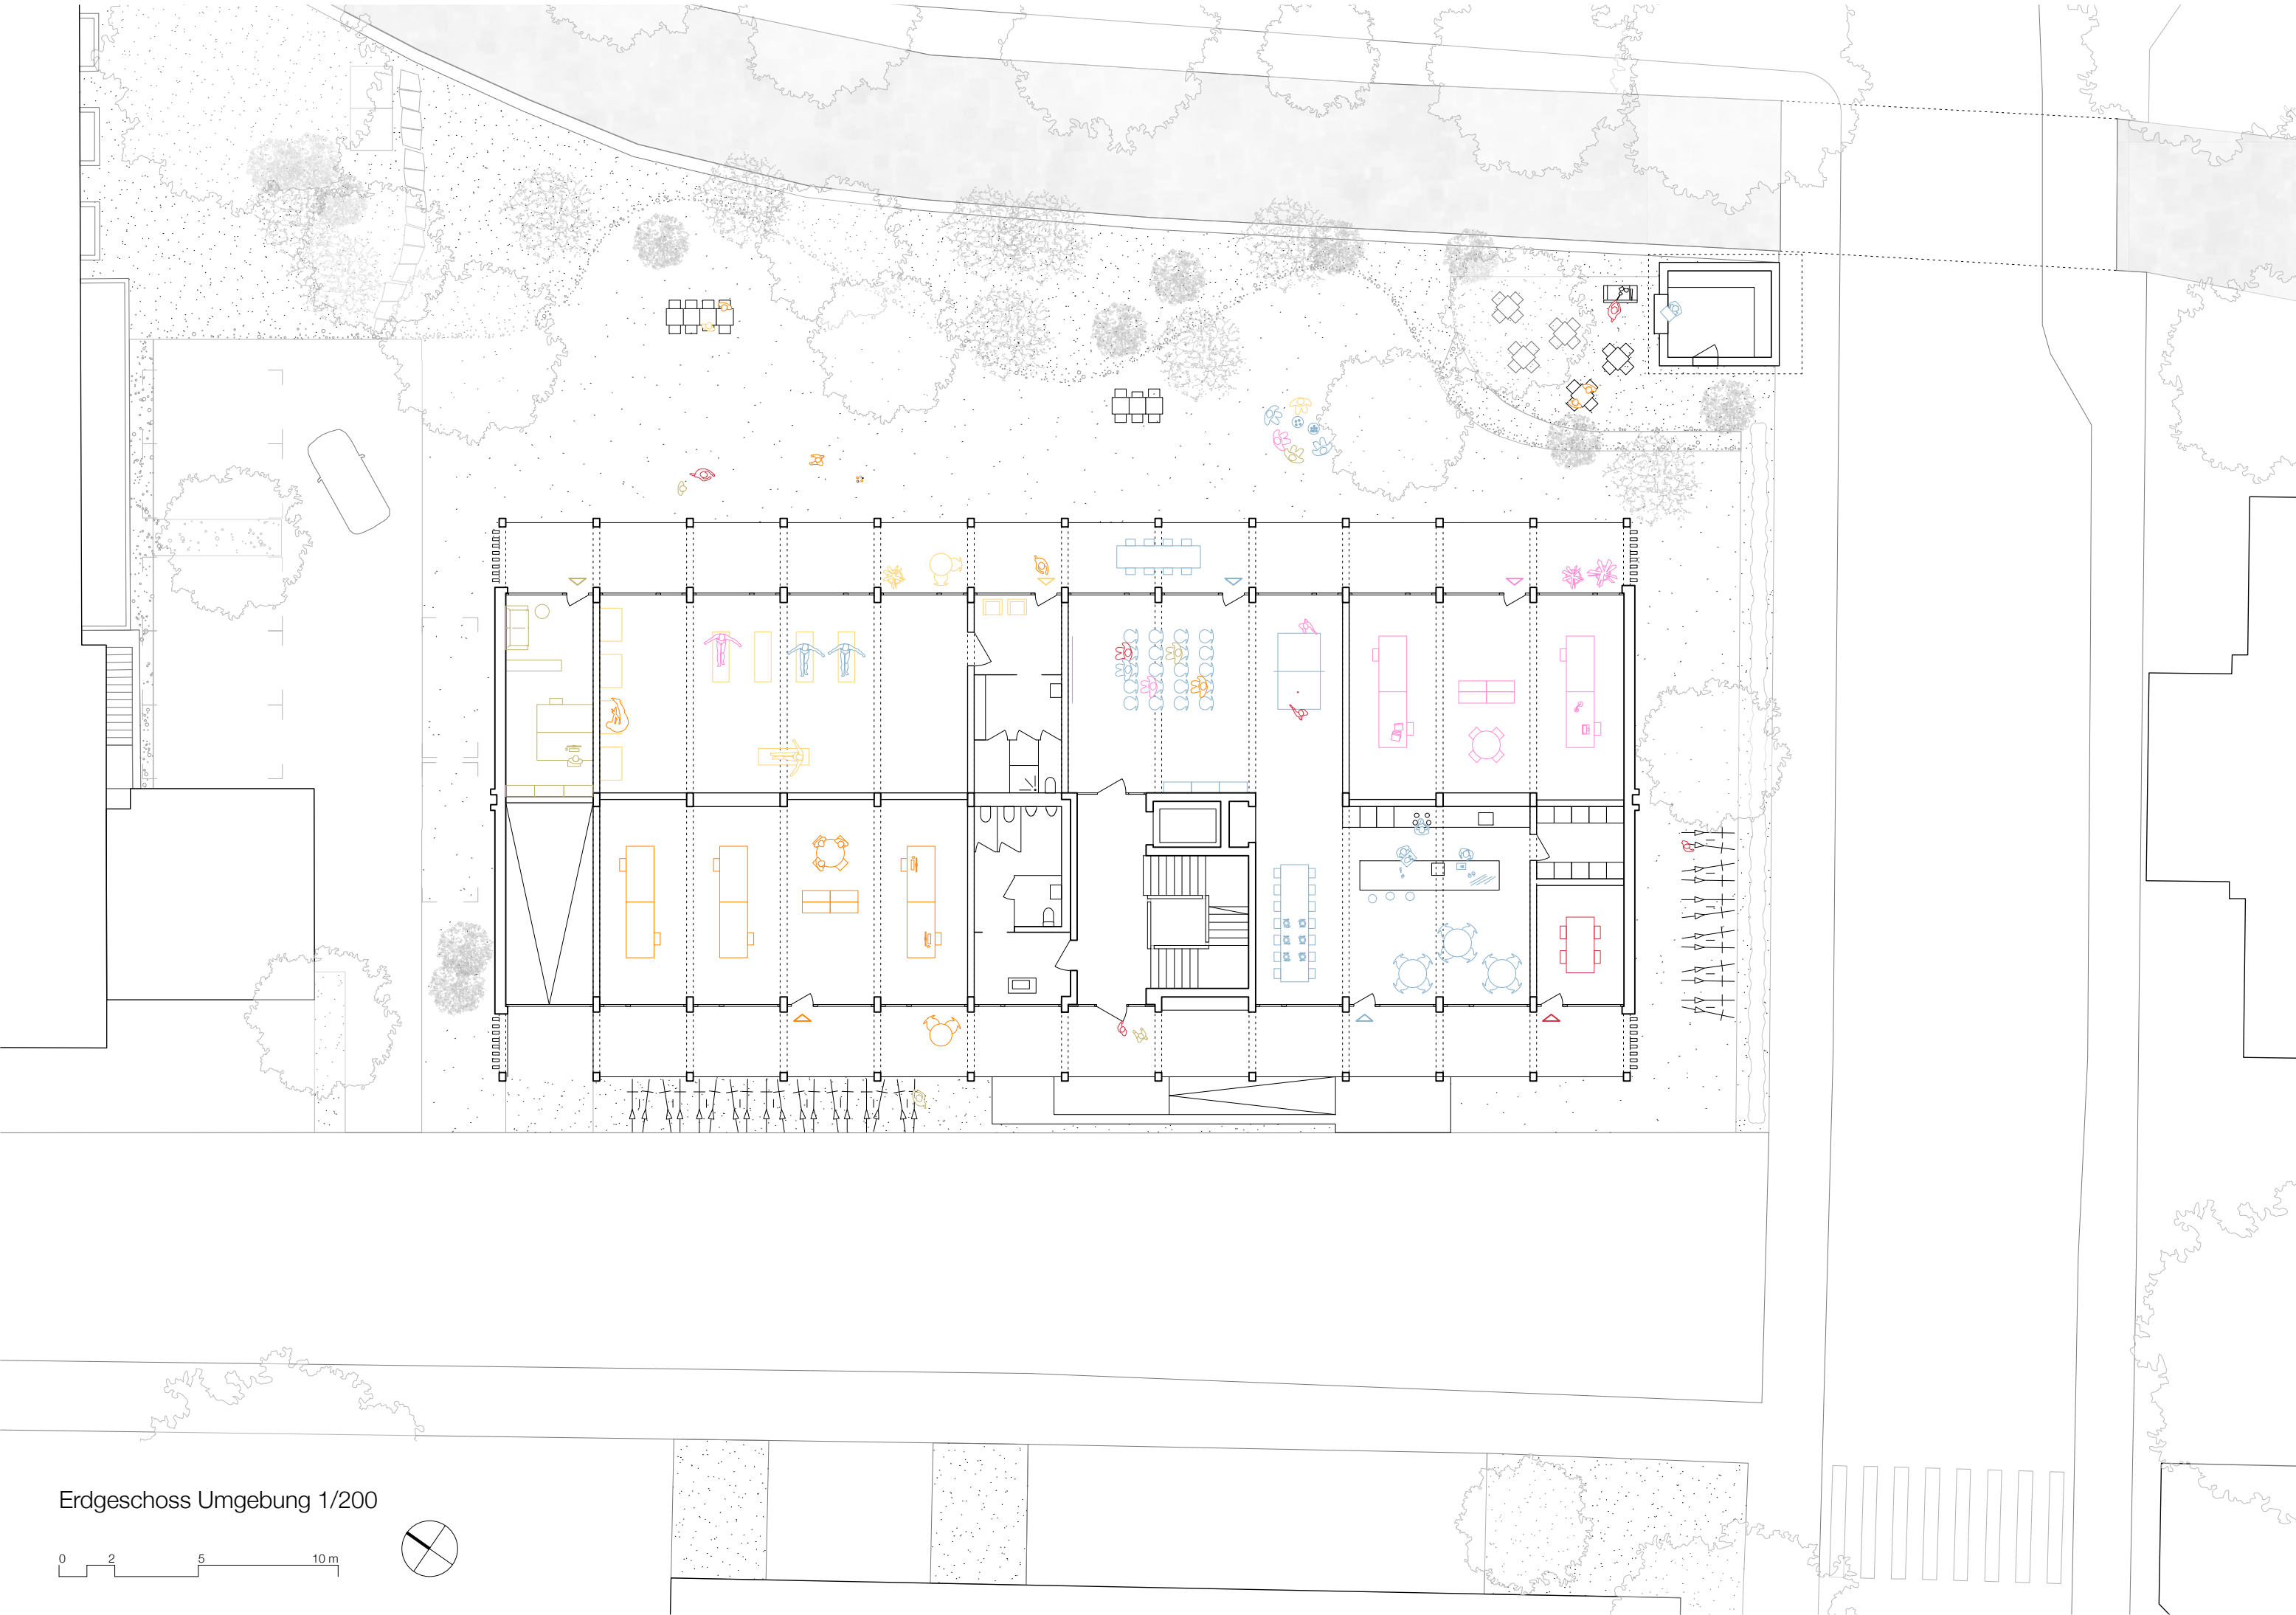


Erdgeschoss Umgebung 1/200


0 2 5 10 m



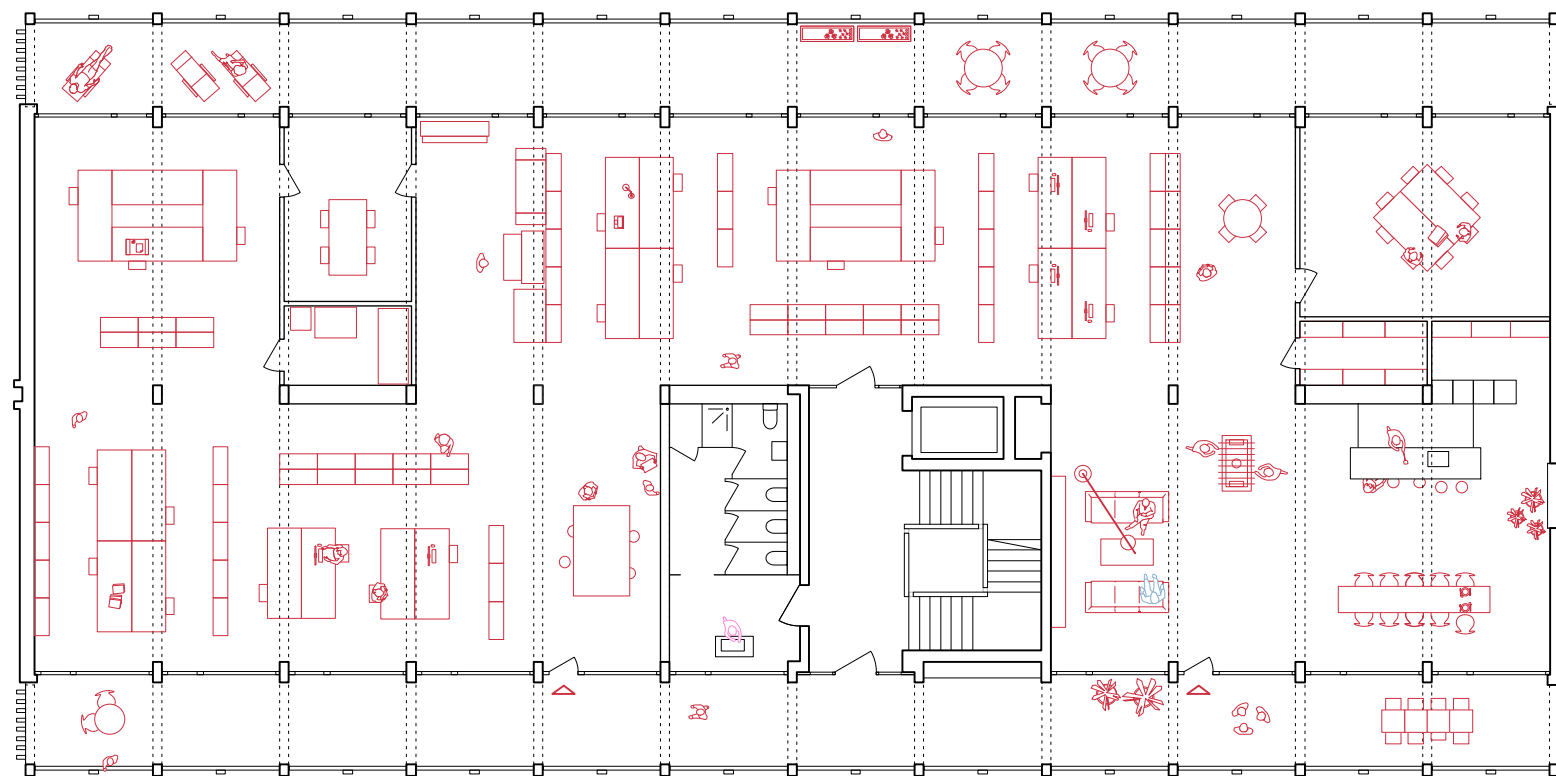



Etage 1 1/200

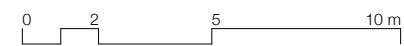

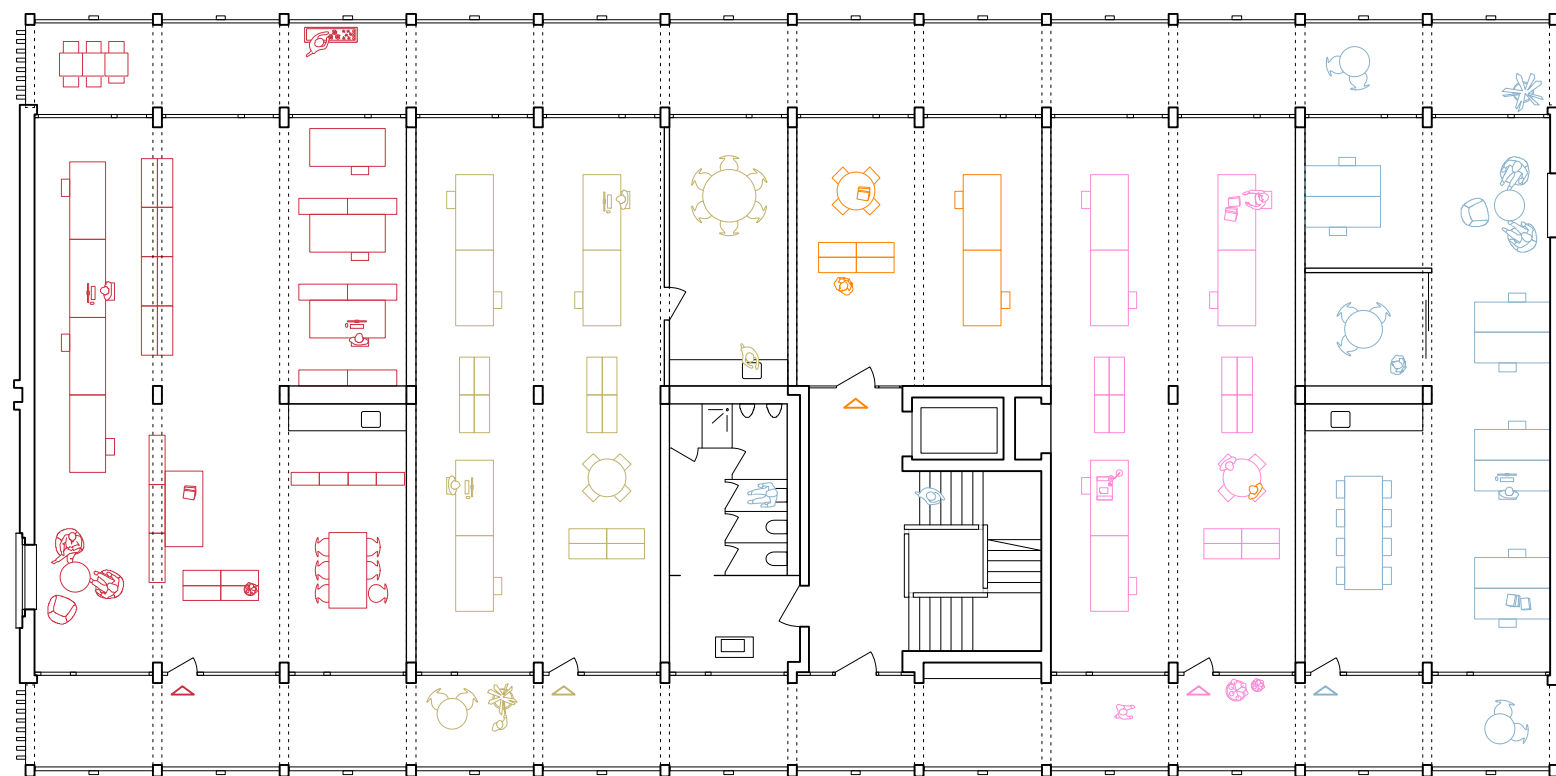



Etage 2 1/200

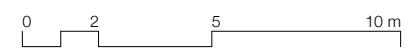

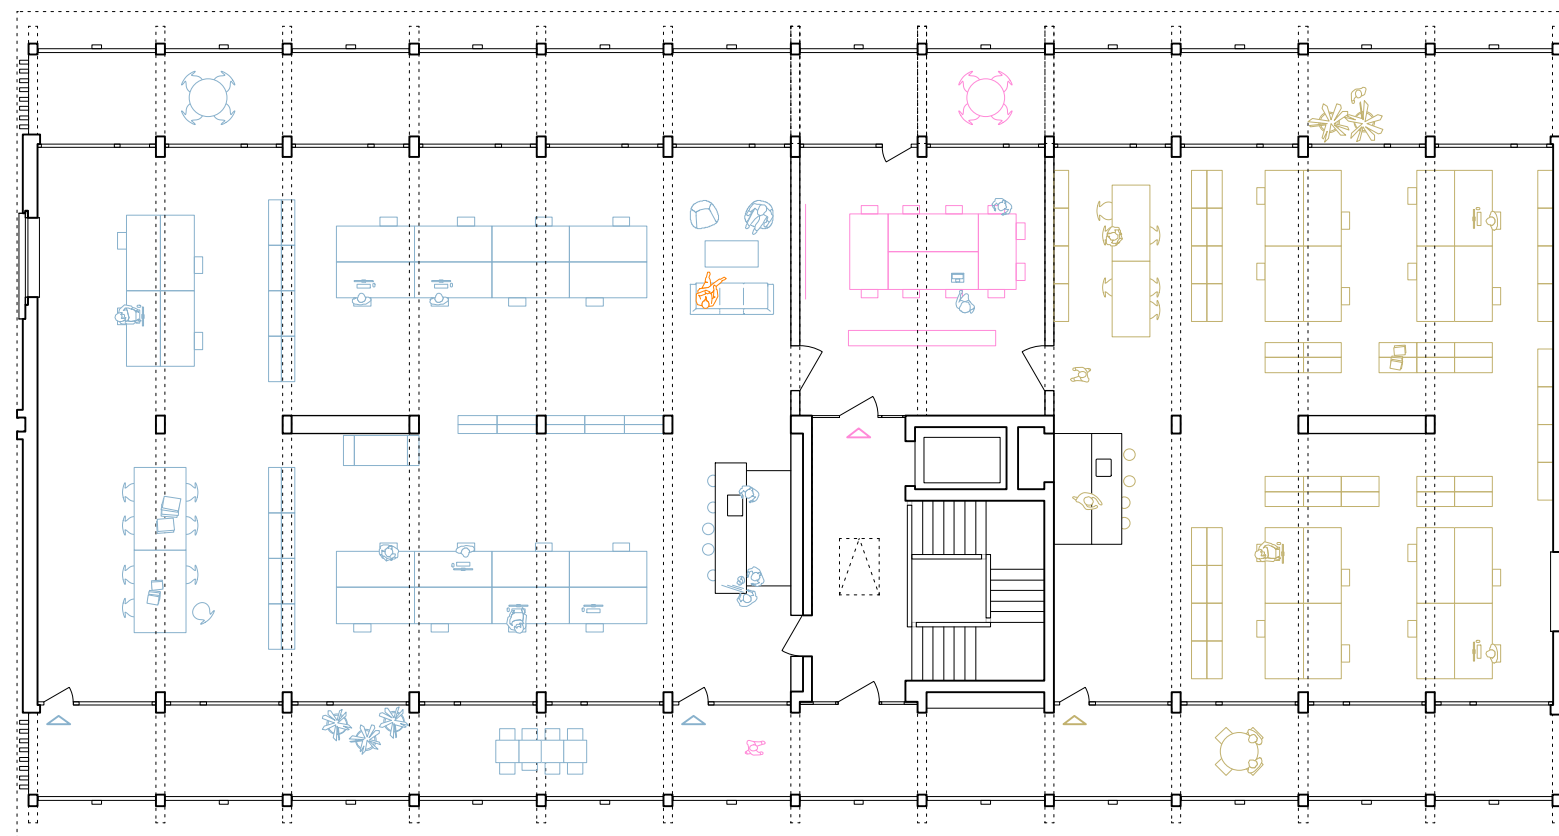


Etage 3 1/200

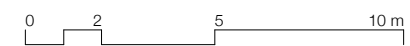

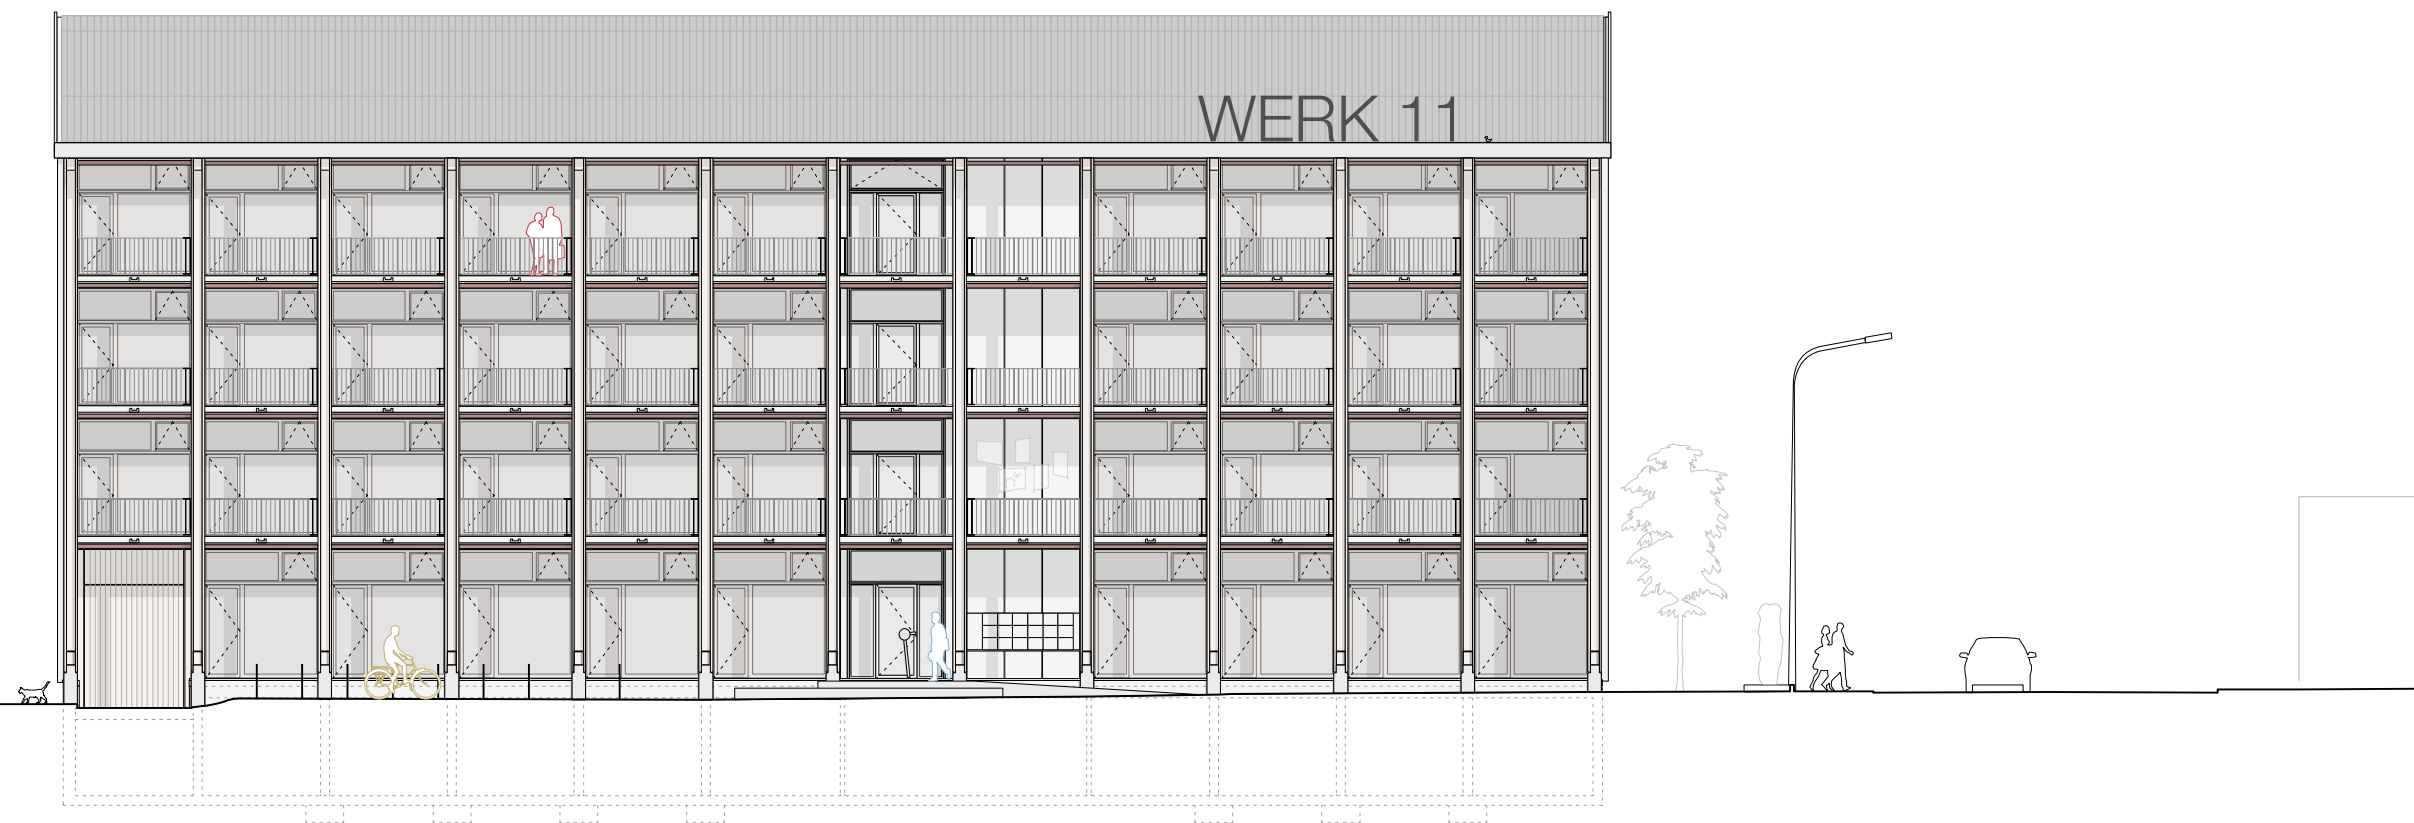


Façade ouest 1/200




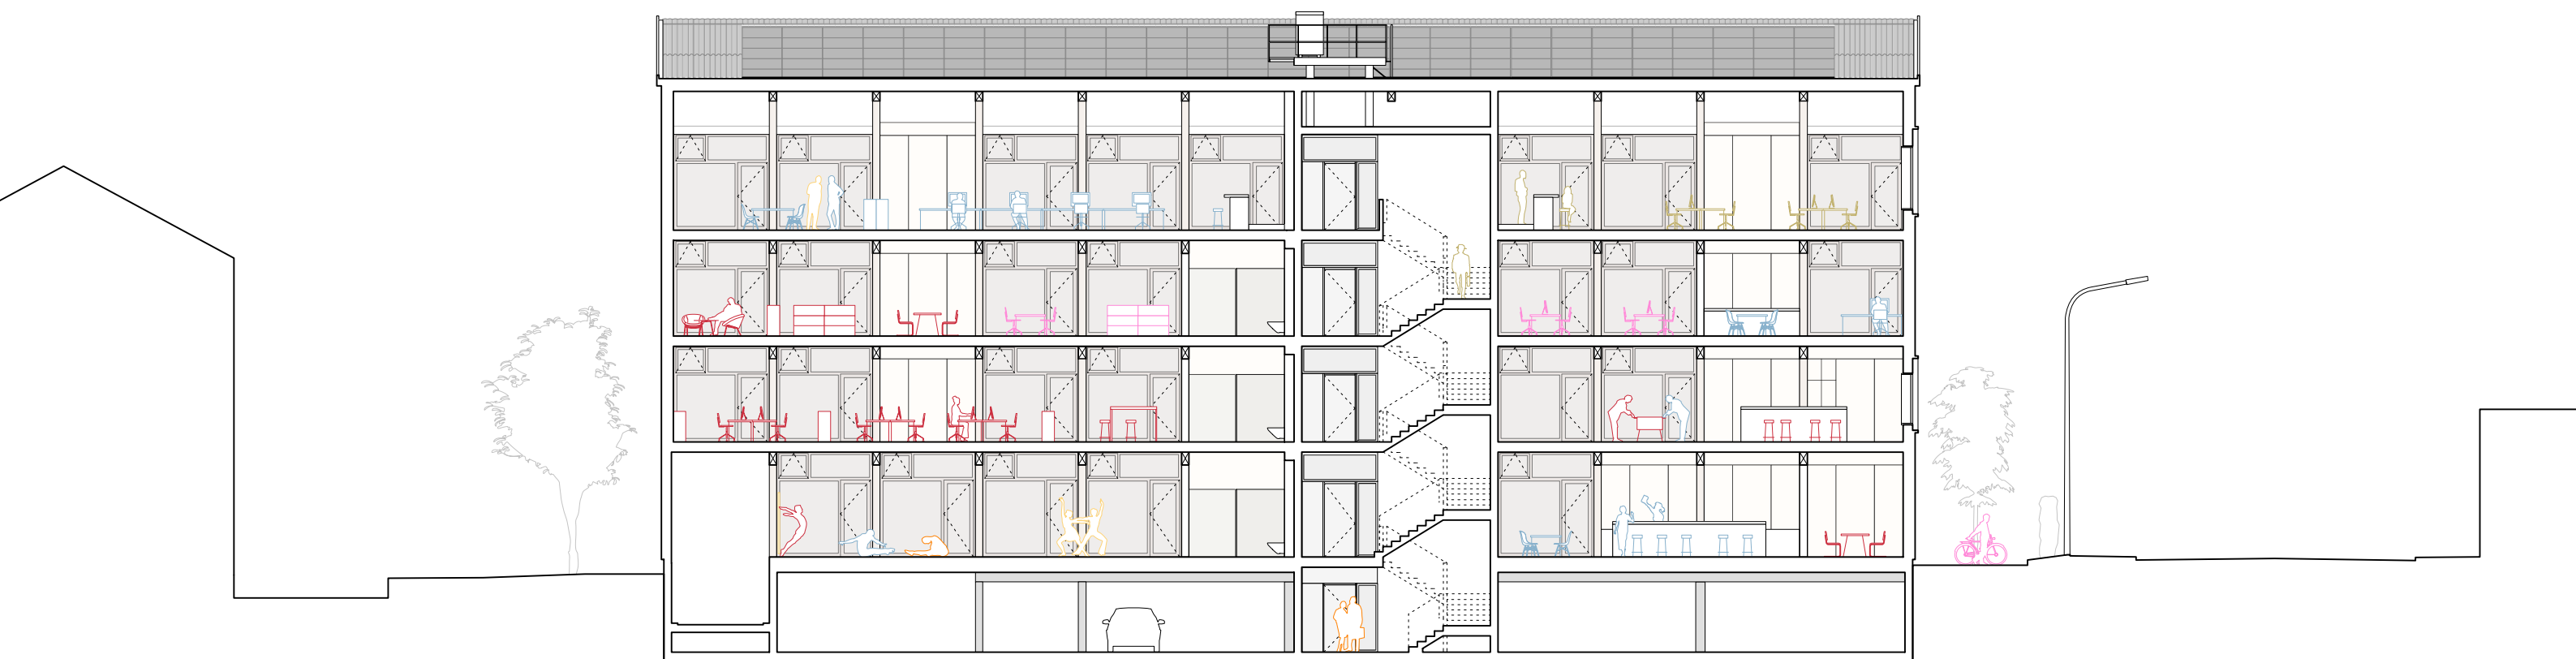


Façade ouest 1/200

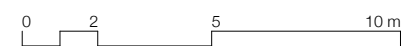




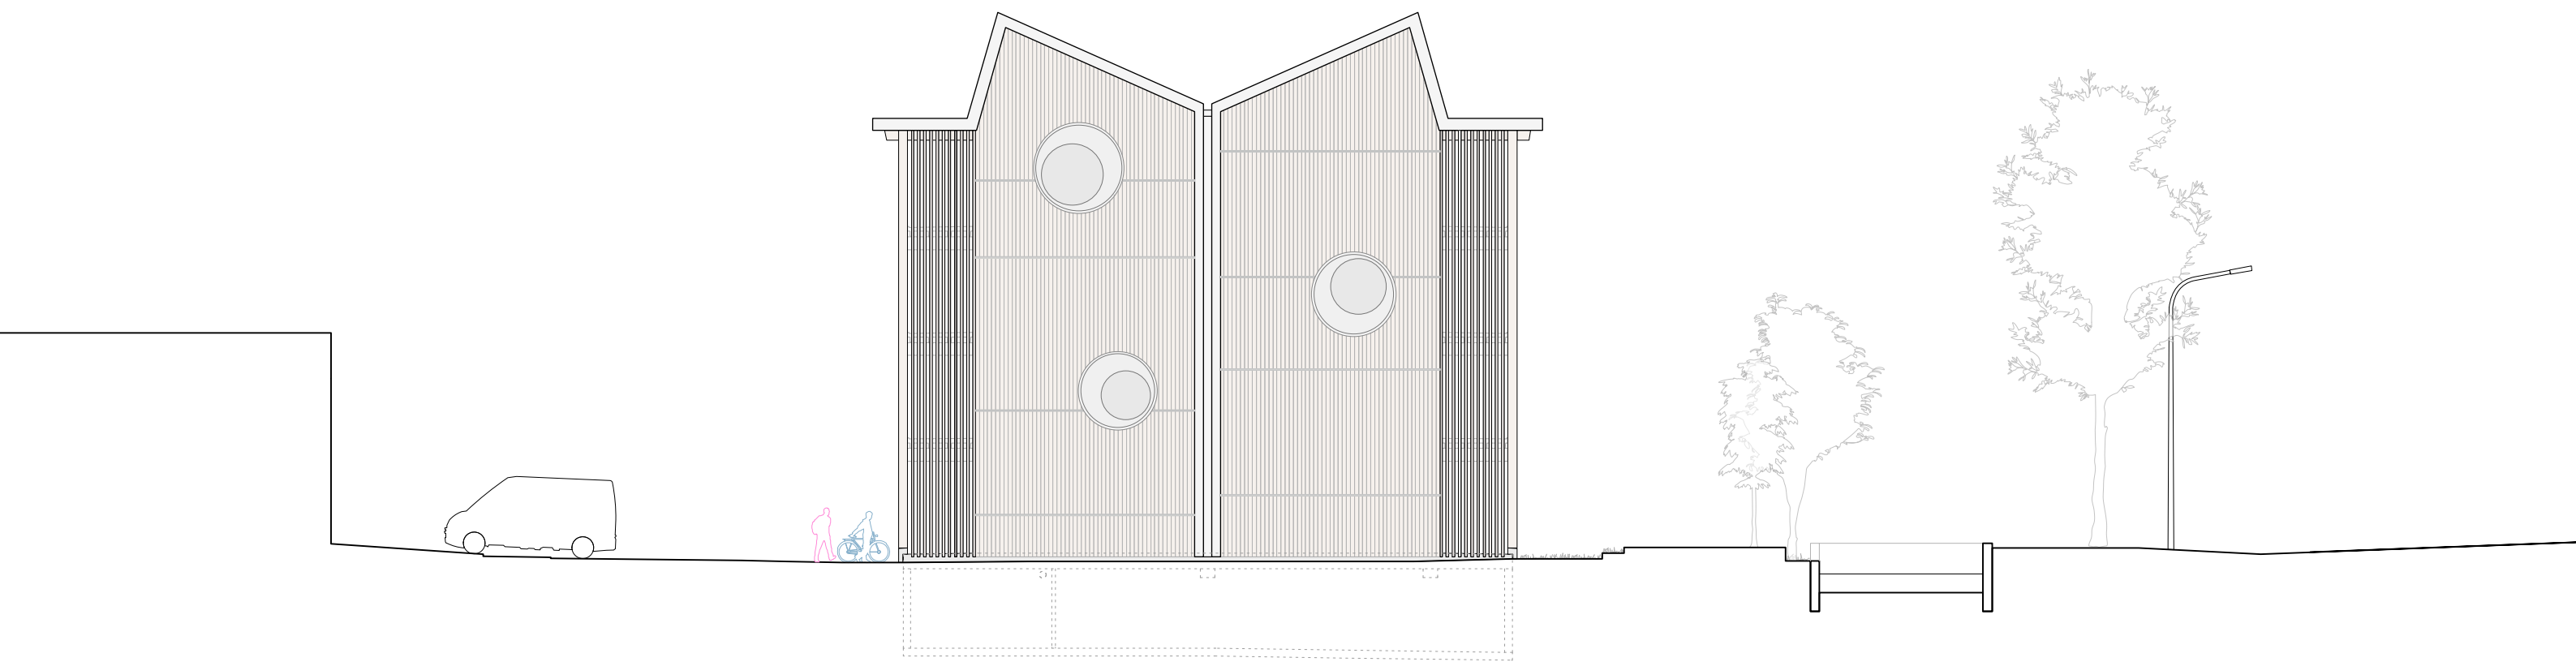

Façade sud 1/200

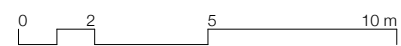

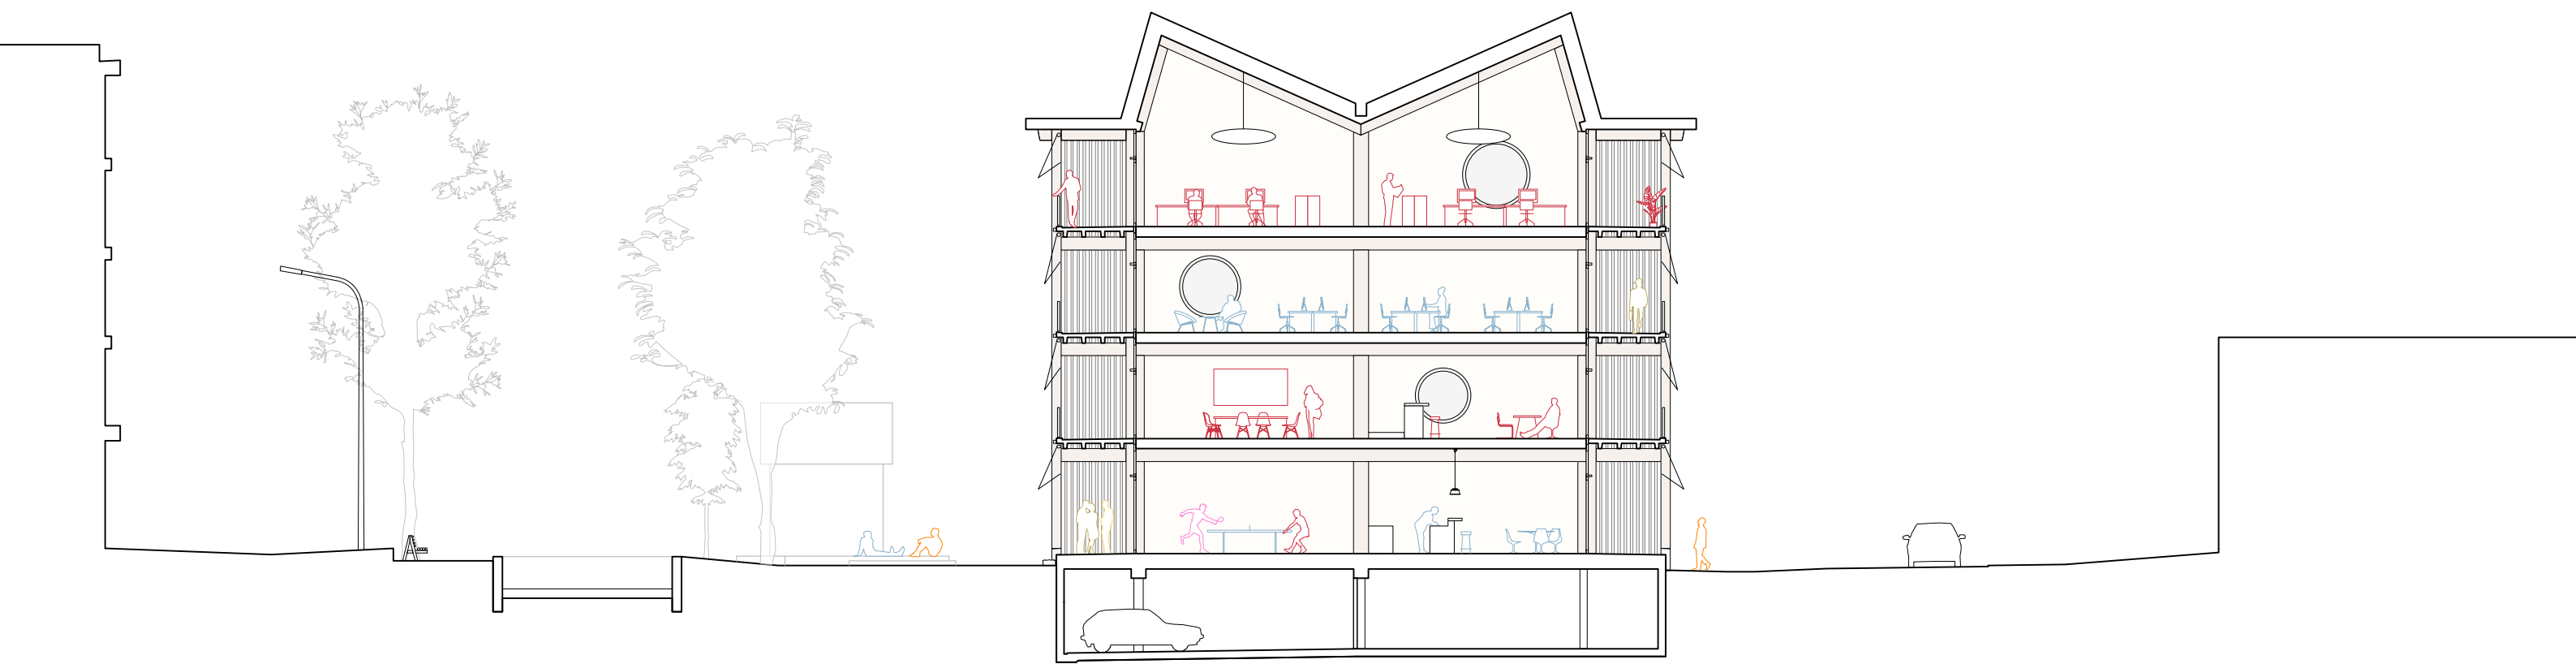

Coupe transversale 1/200

0 2 5 10 m