



1426_CSM

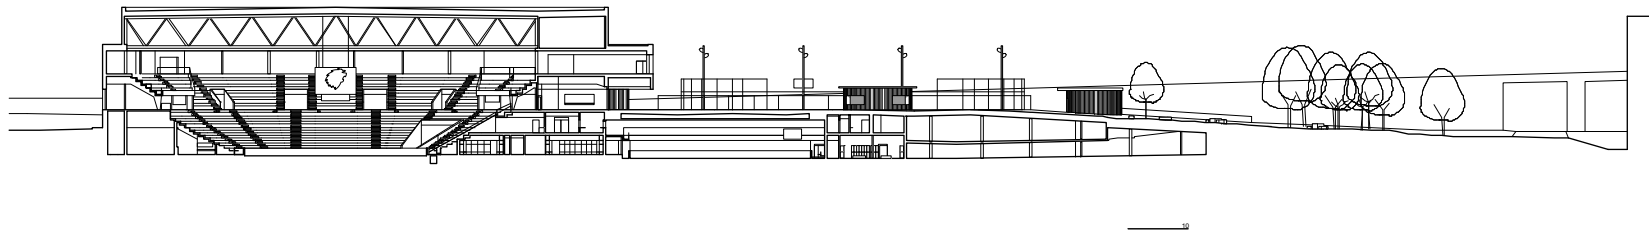

Coupe AA

1/1250


1426_CSM

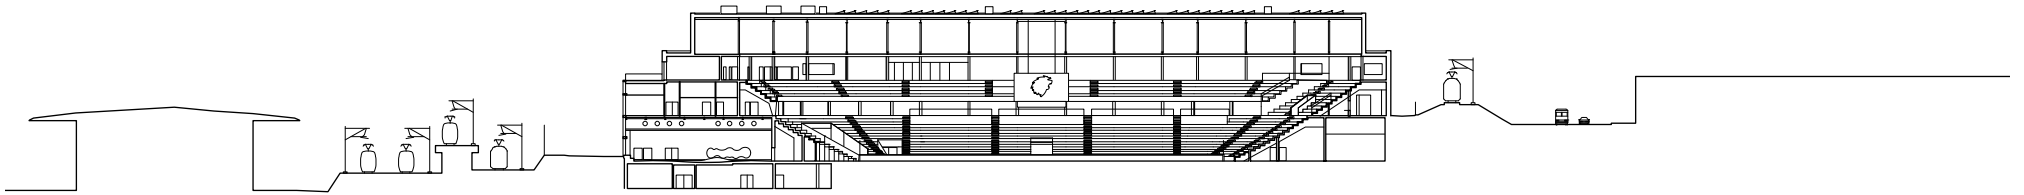

Coupe BB

1/1250


1426_CSM

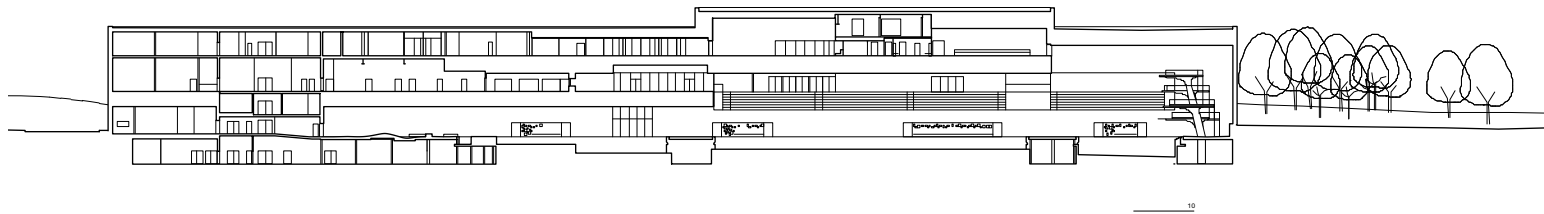

Coupe FF

1/1250

1426_CSM

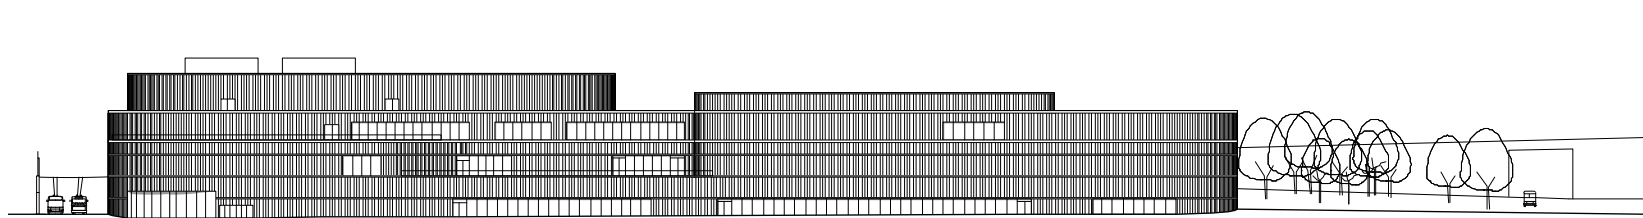

10



10

Façade Sud et Est

1/1250