


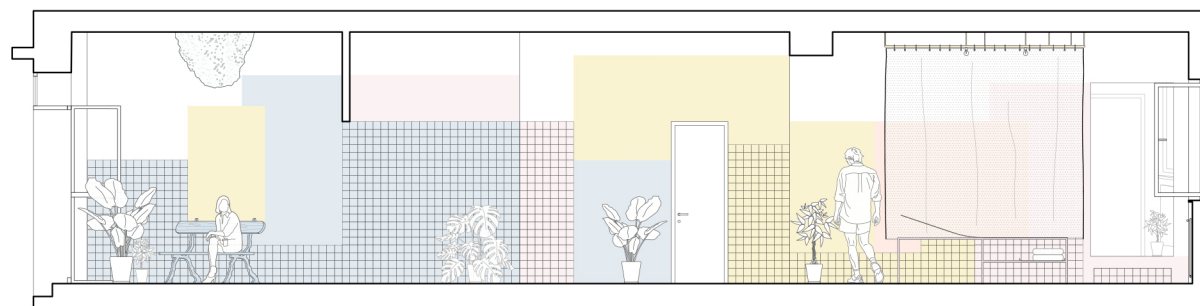
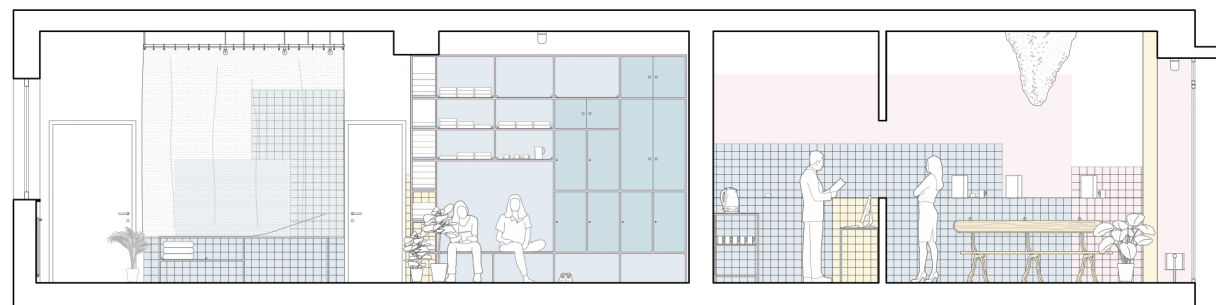


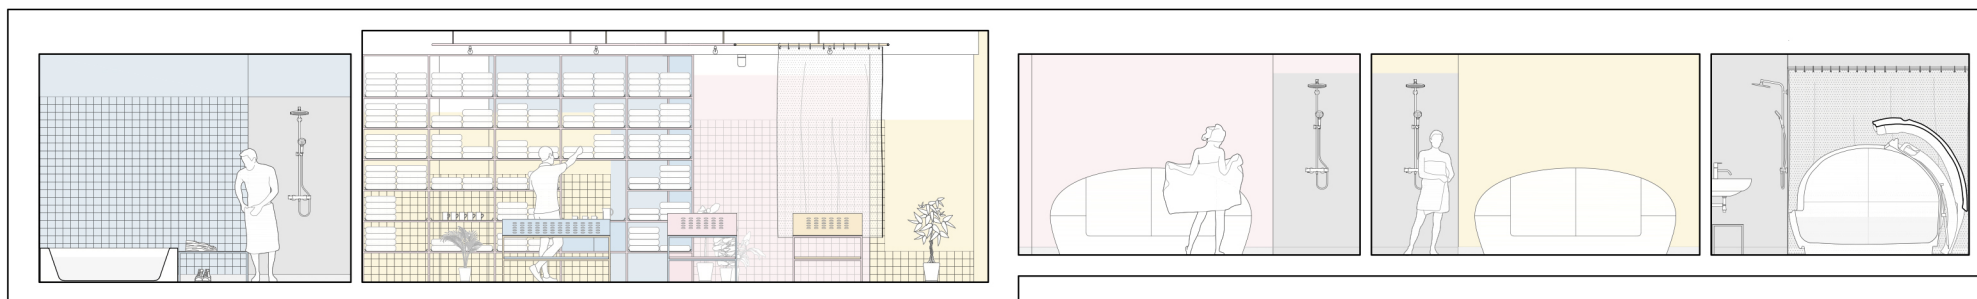

BUREAU, FLOATING REALITIES, Coupes transversales, 1:100.

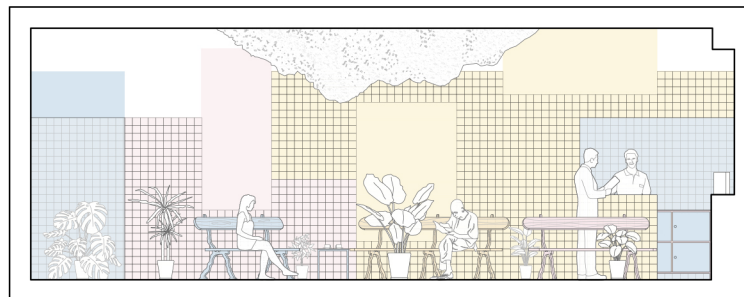

BUREAU, FLOATING REALITIES, Coupes longitudinales, 1:100.

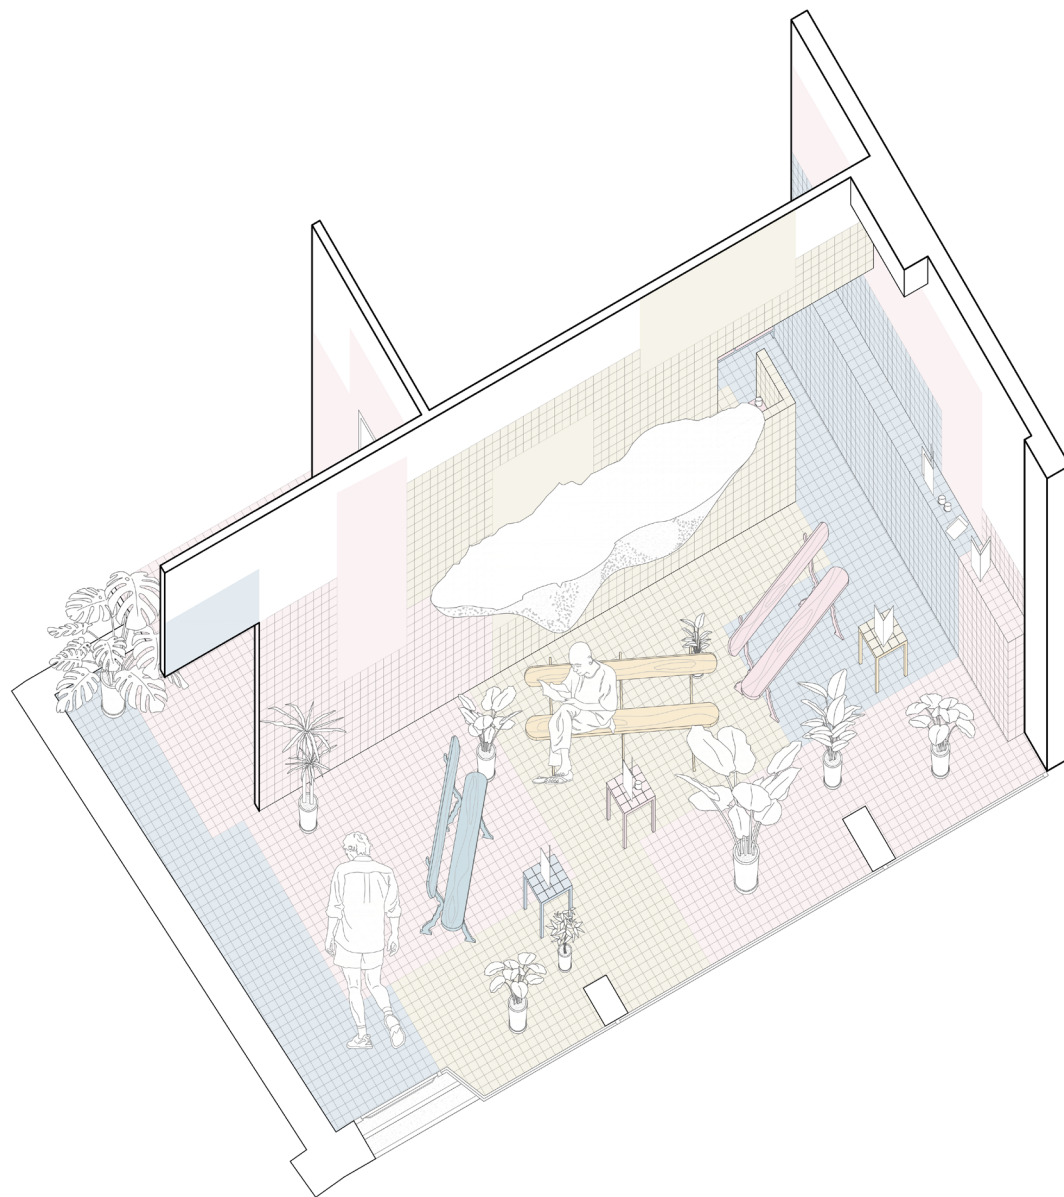

BUREAU, FLOATING REALITIES, Axonométrie.