



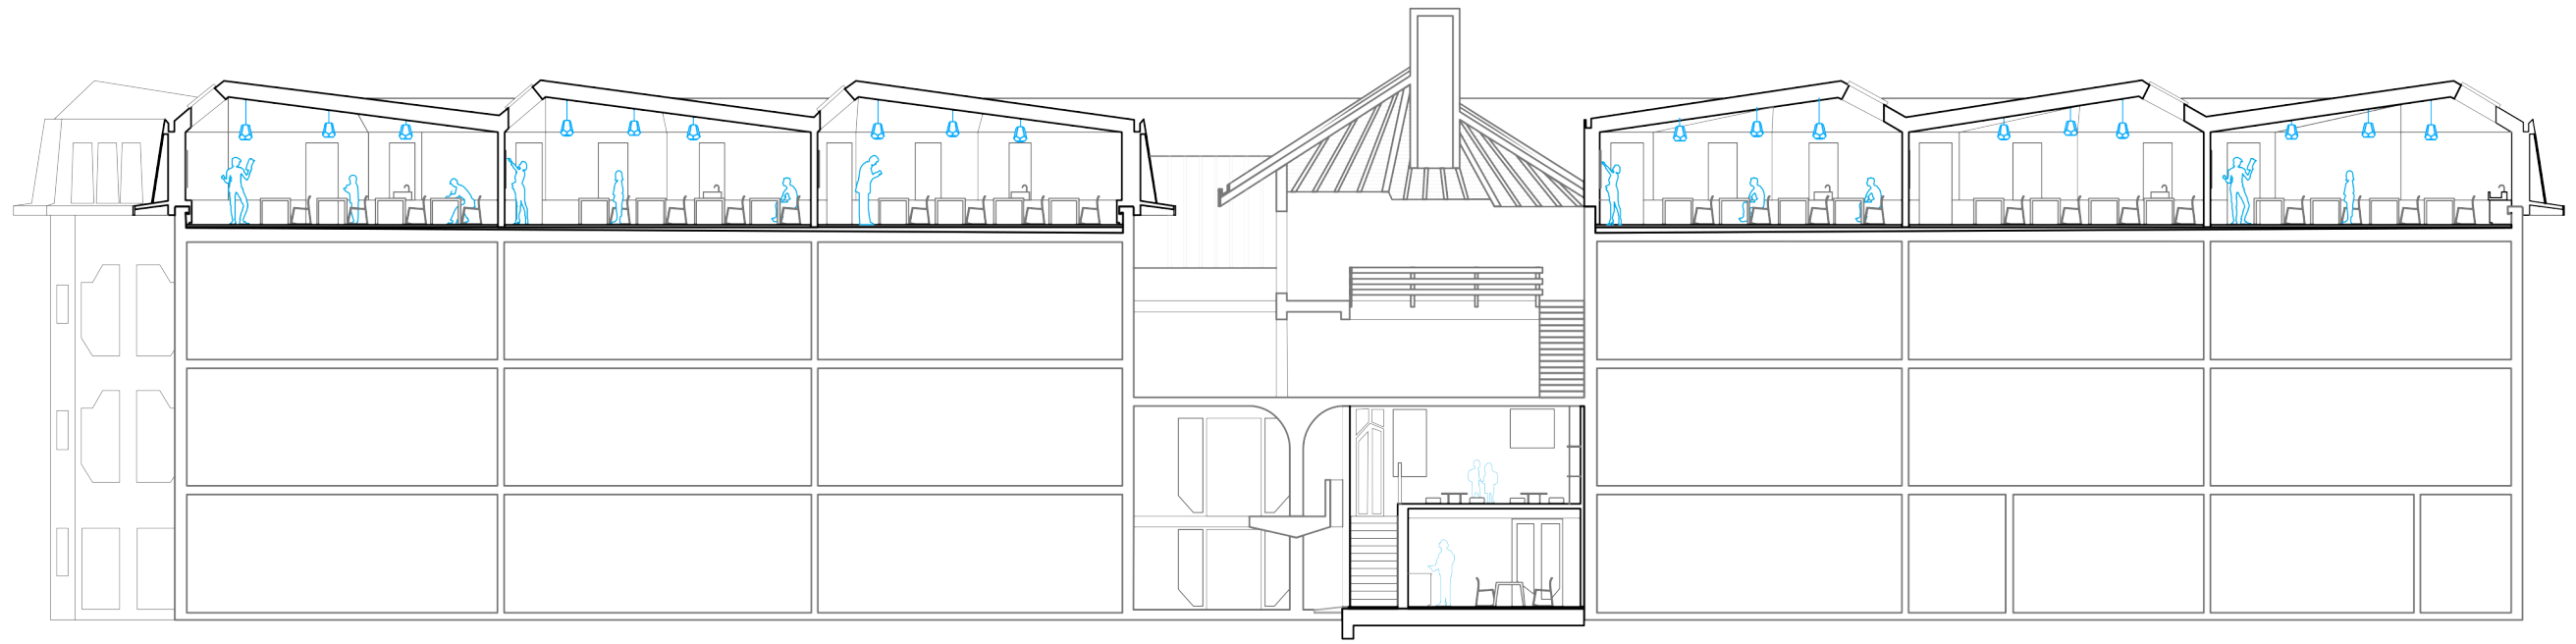


COUPE LONGITUDINALE 1 : 200

0 1 5m

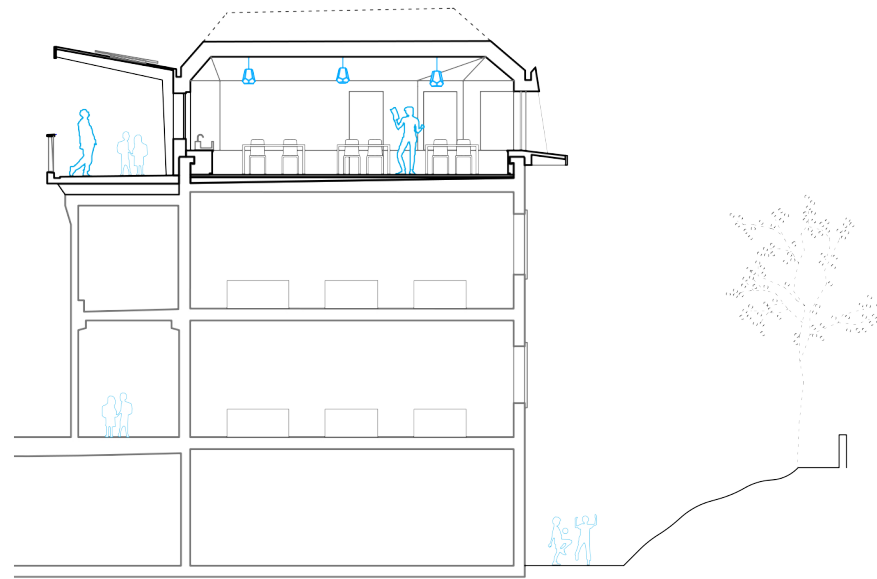

COUPE TRANSVERSALE 1 : 200

0 1 5m

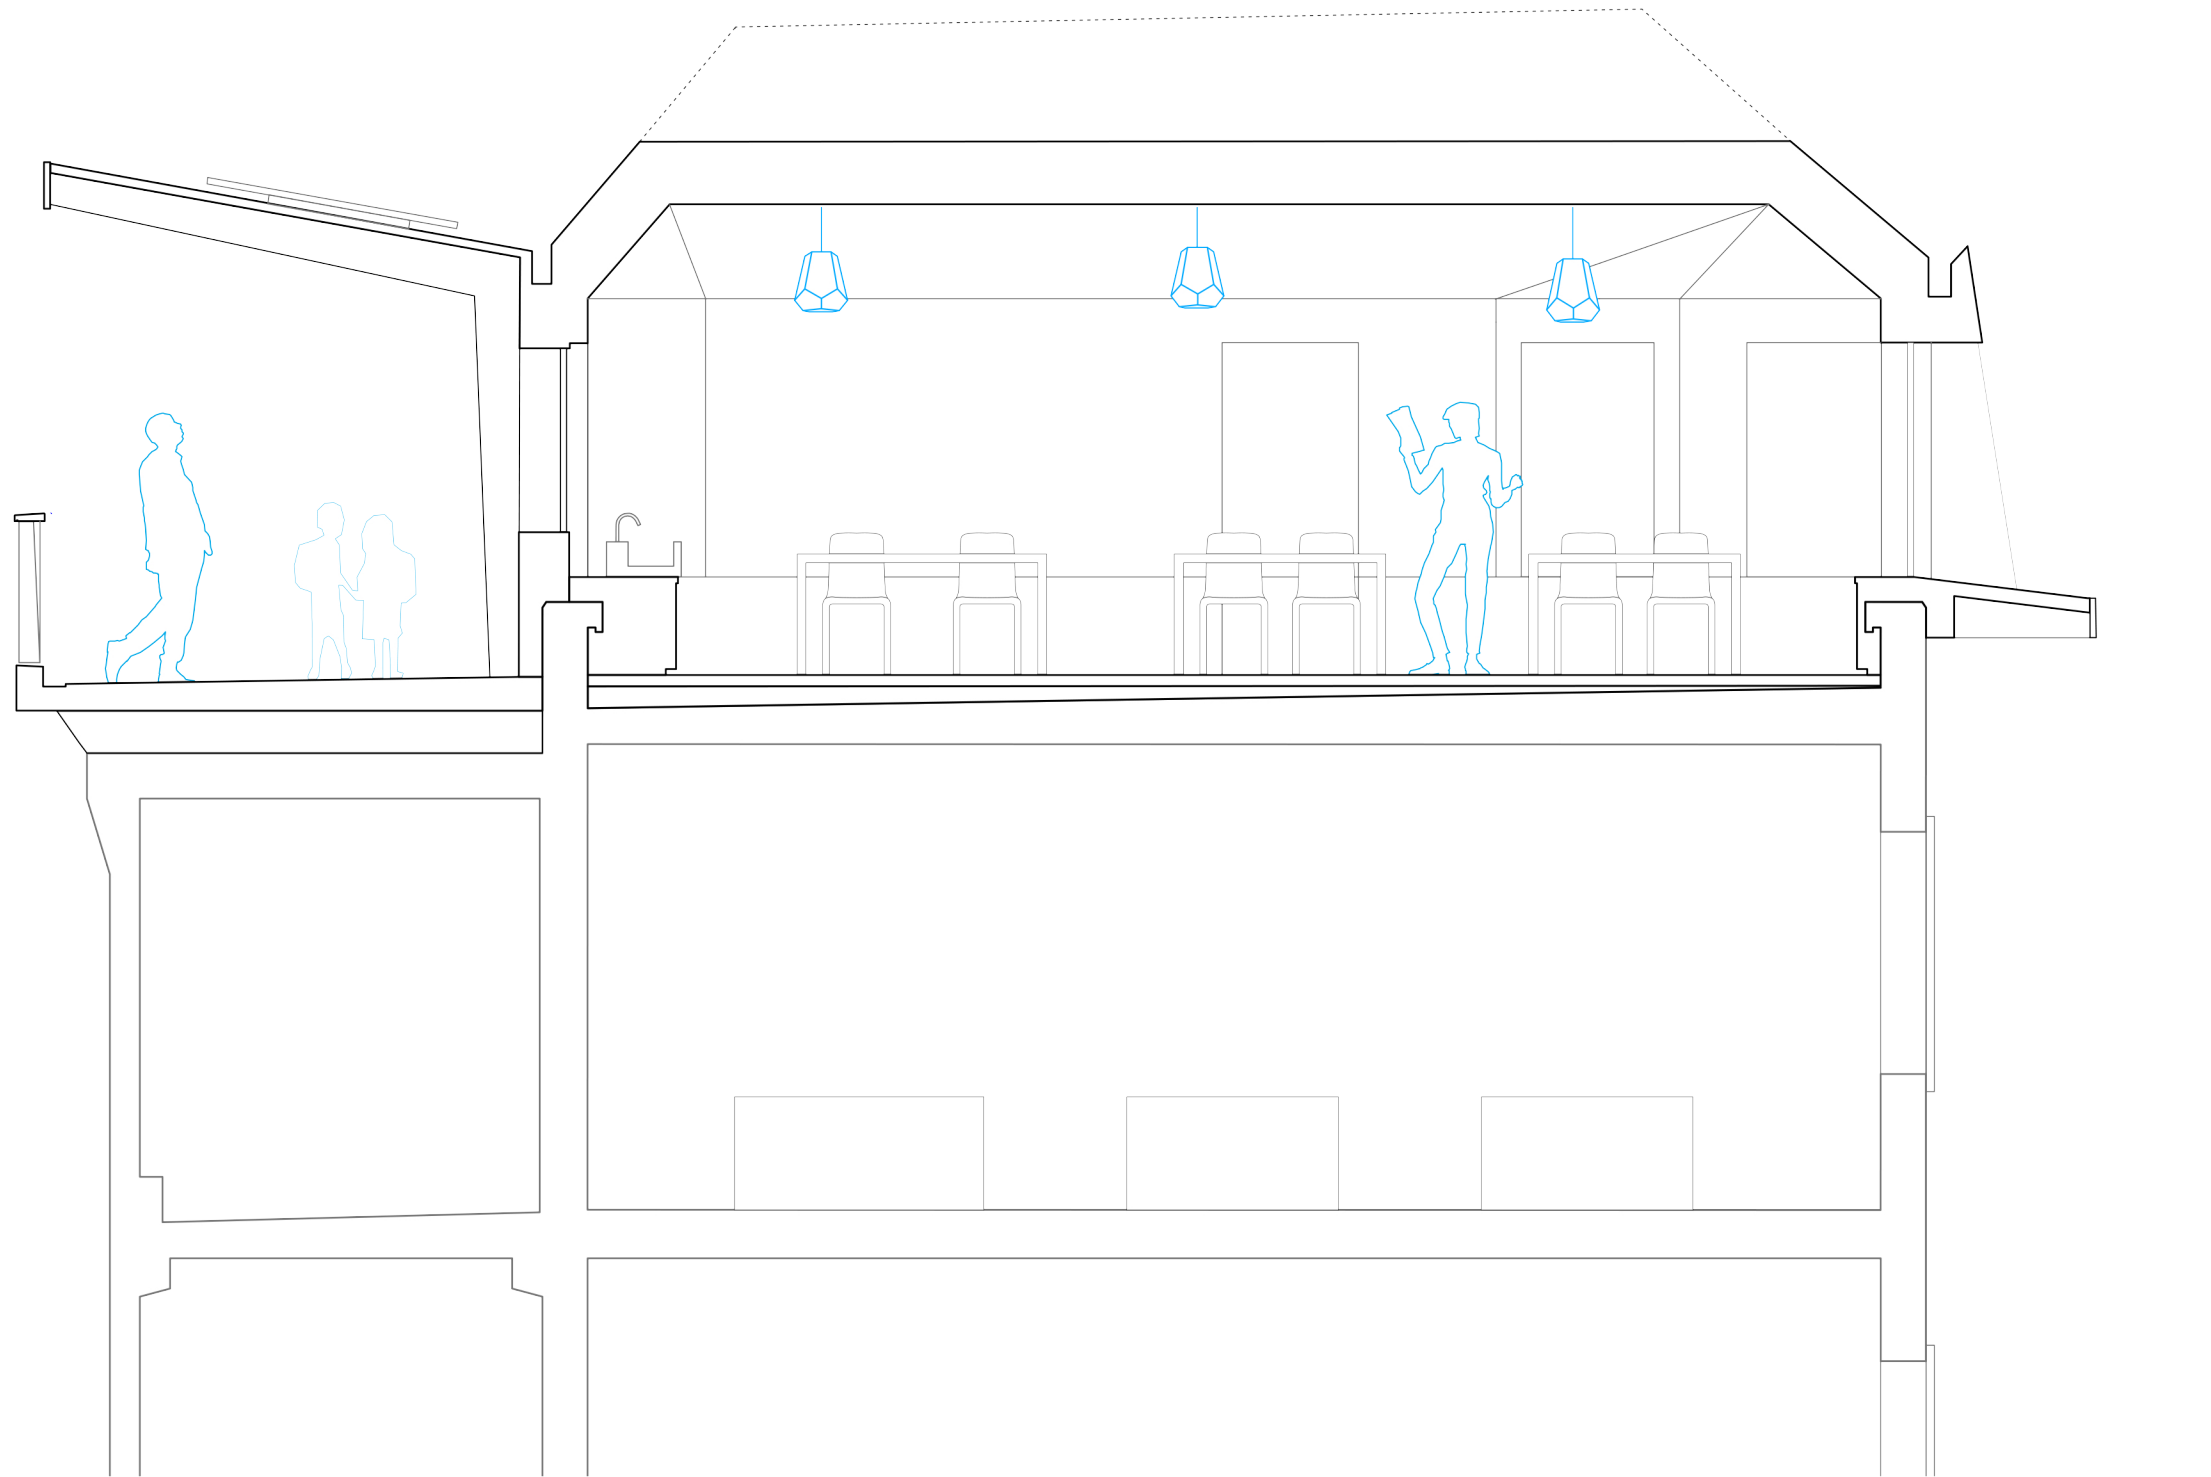

0 1 2m