


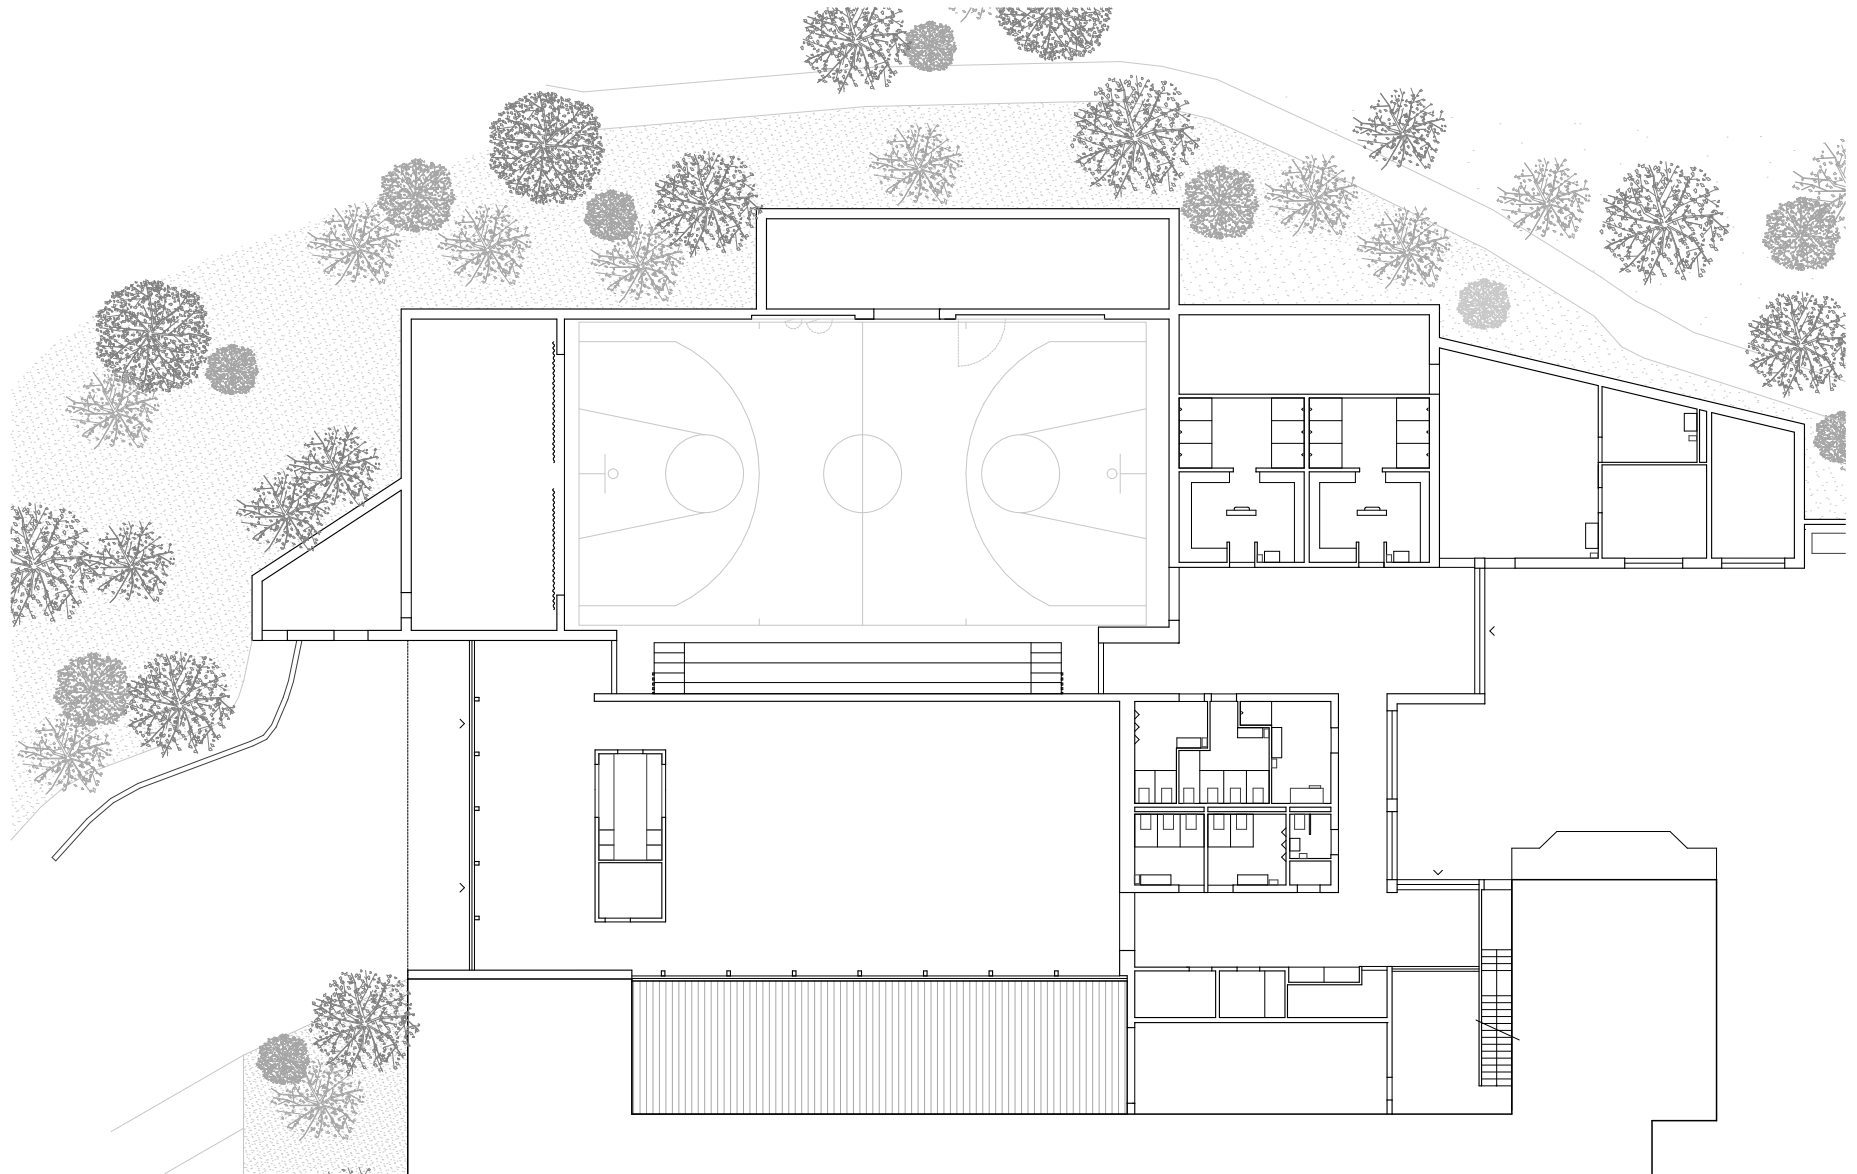

rez-de-chaussée
1:300



0 1 2 5