





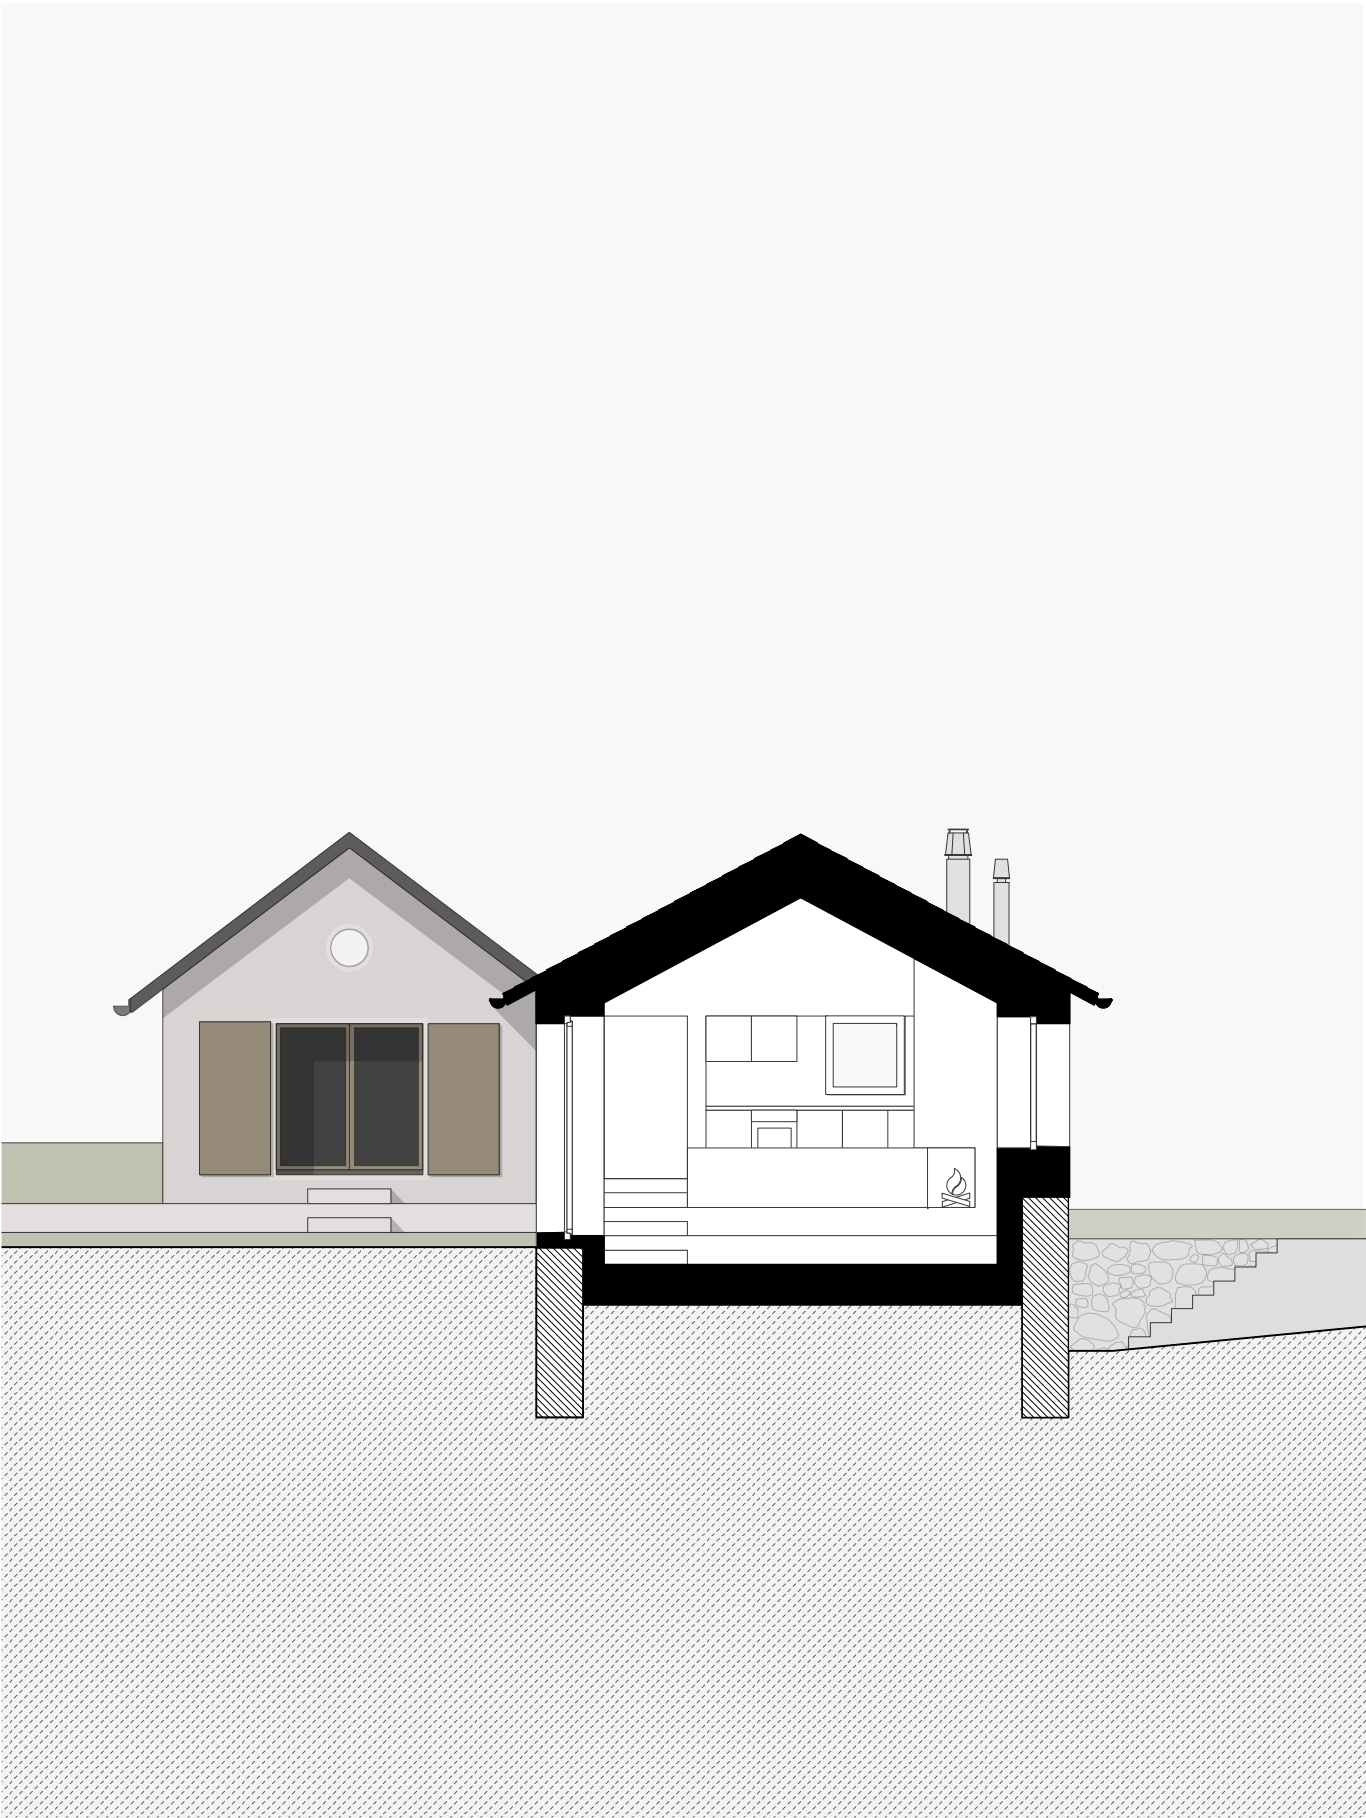



COUPE TRANSVERSALE
1/100

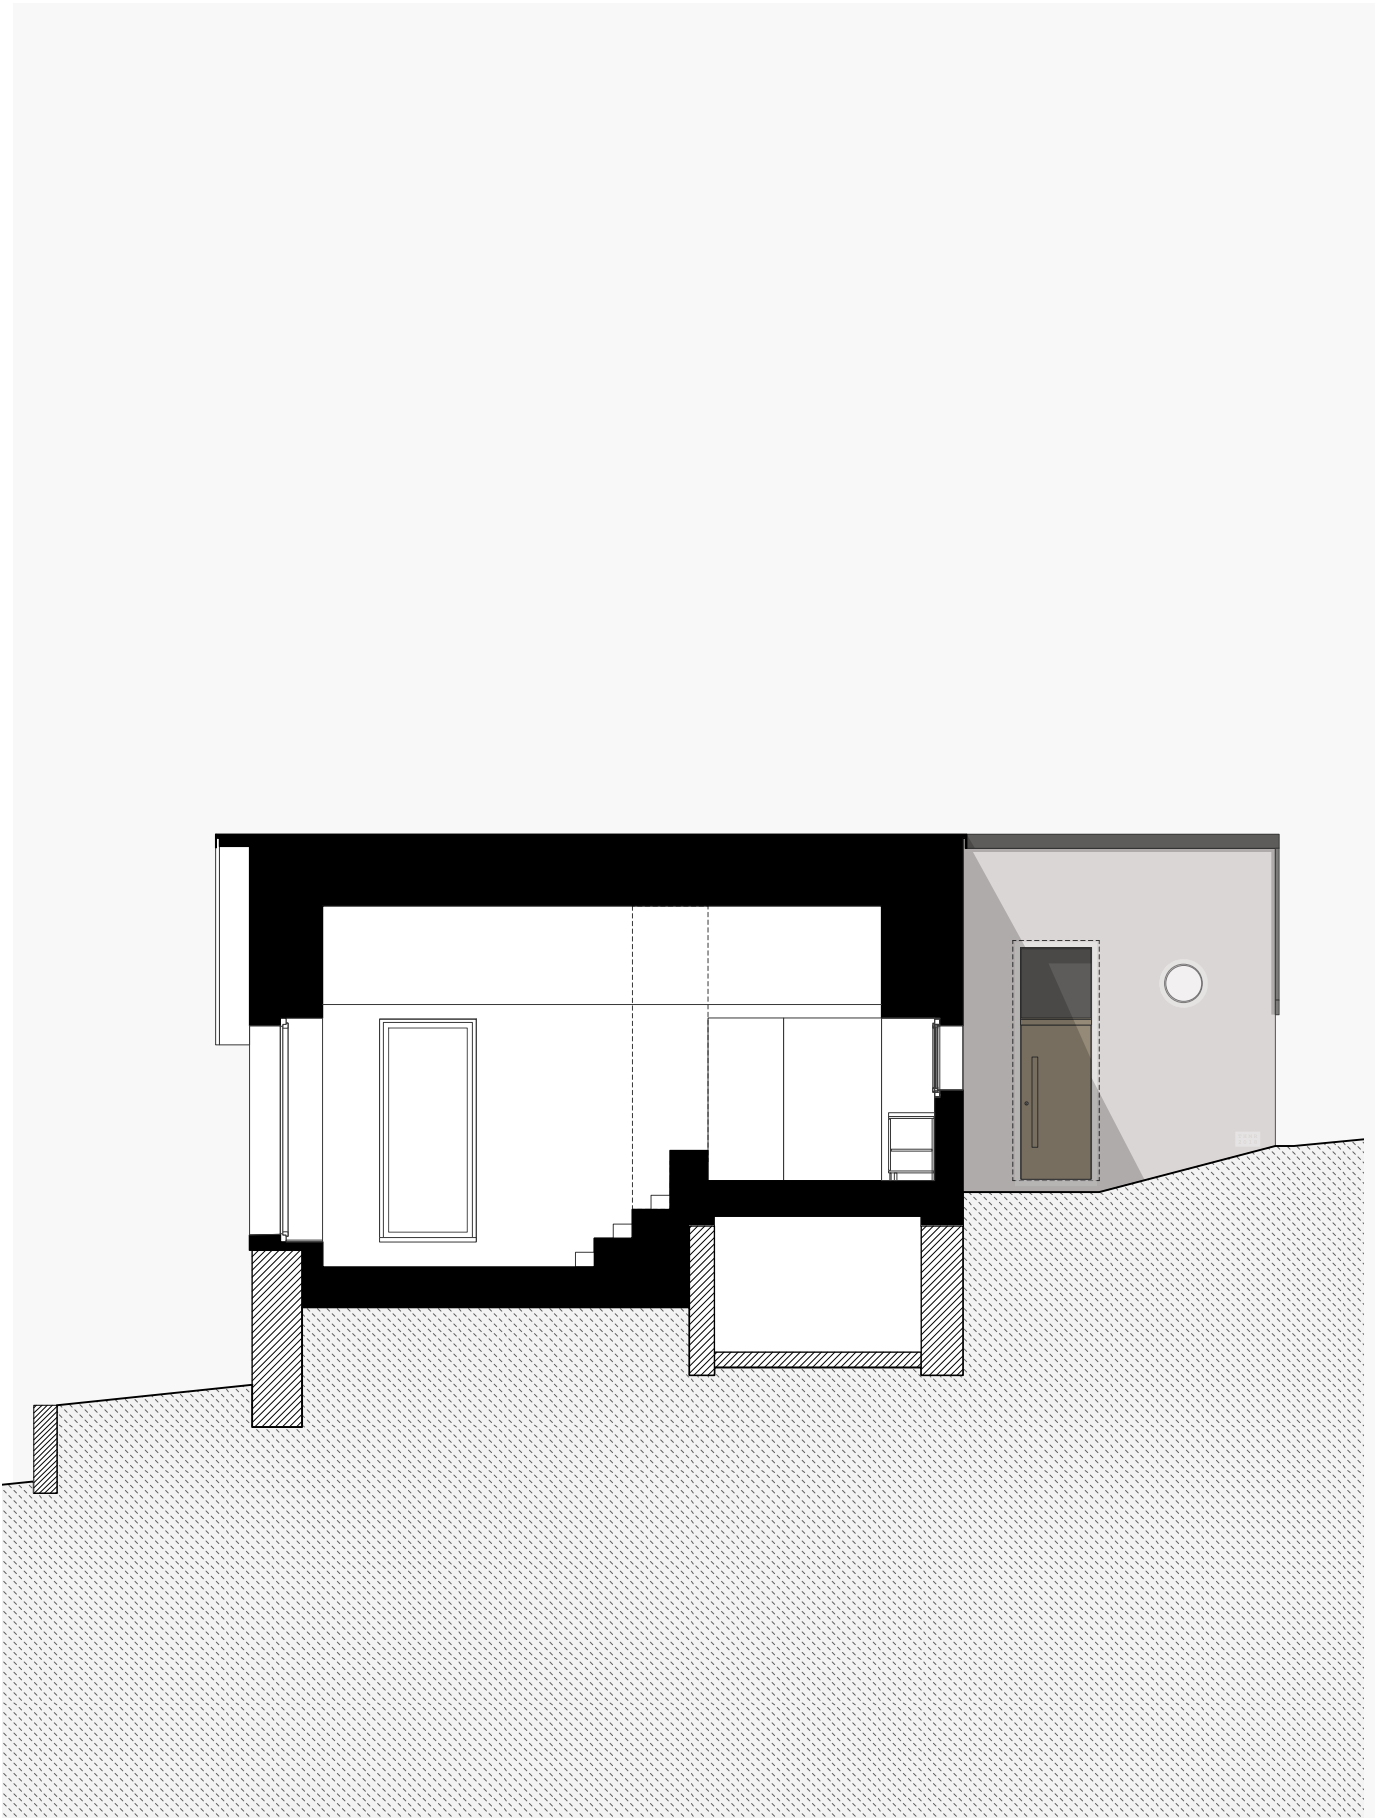

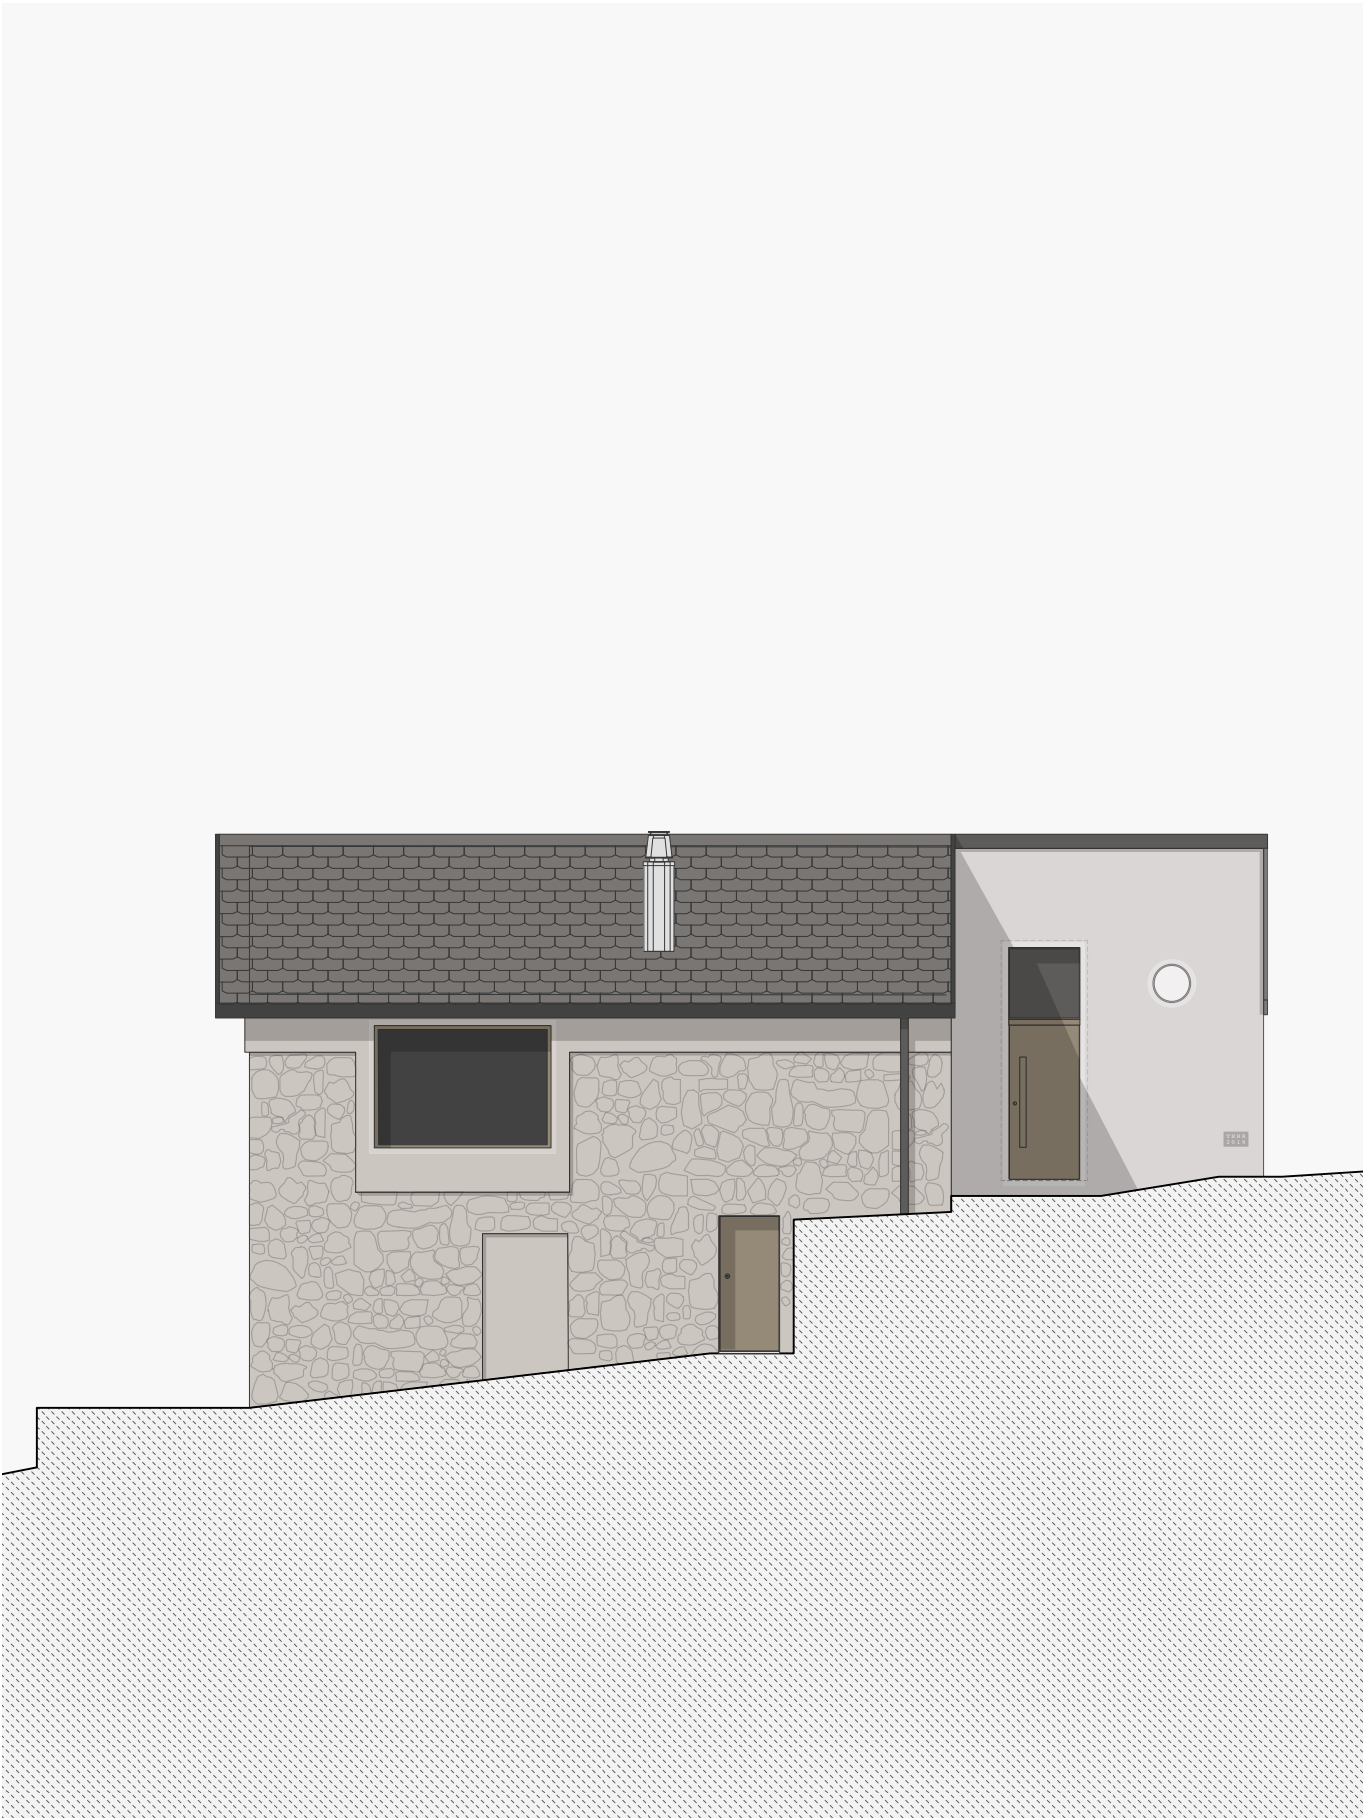

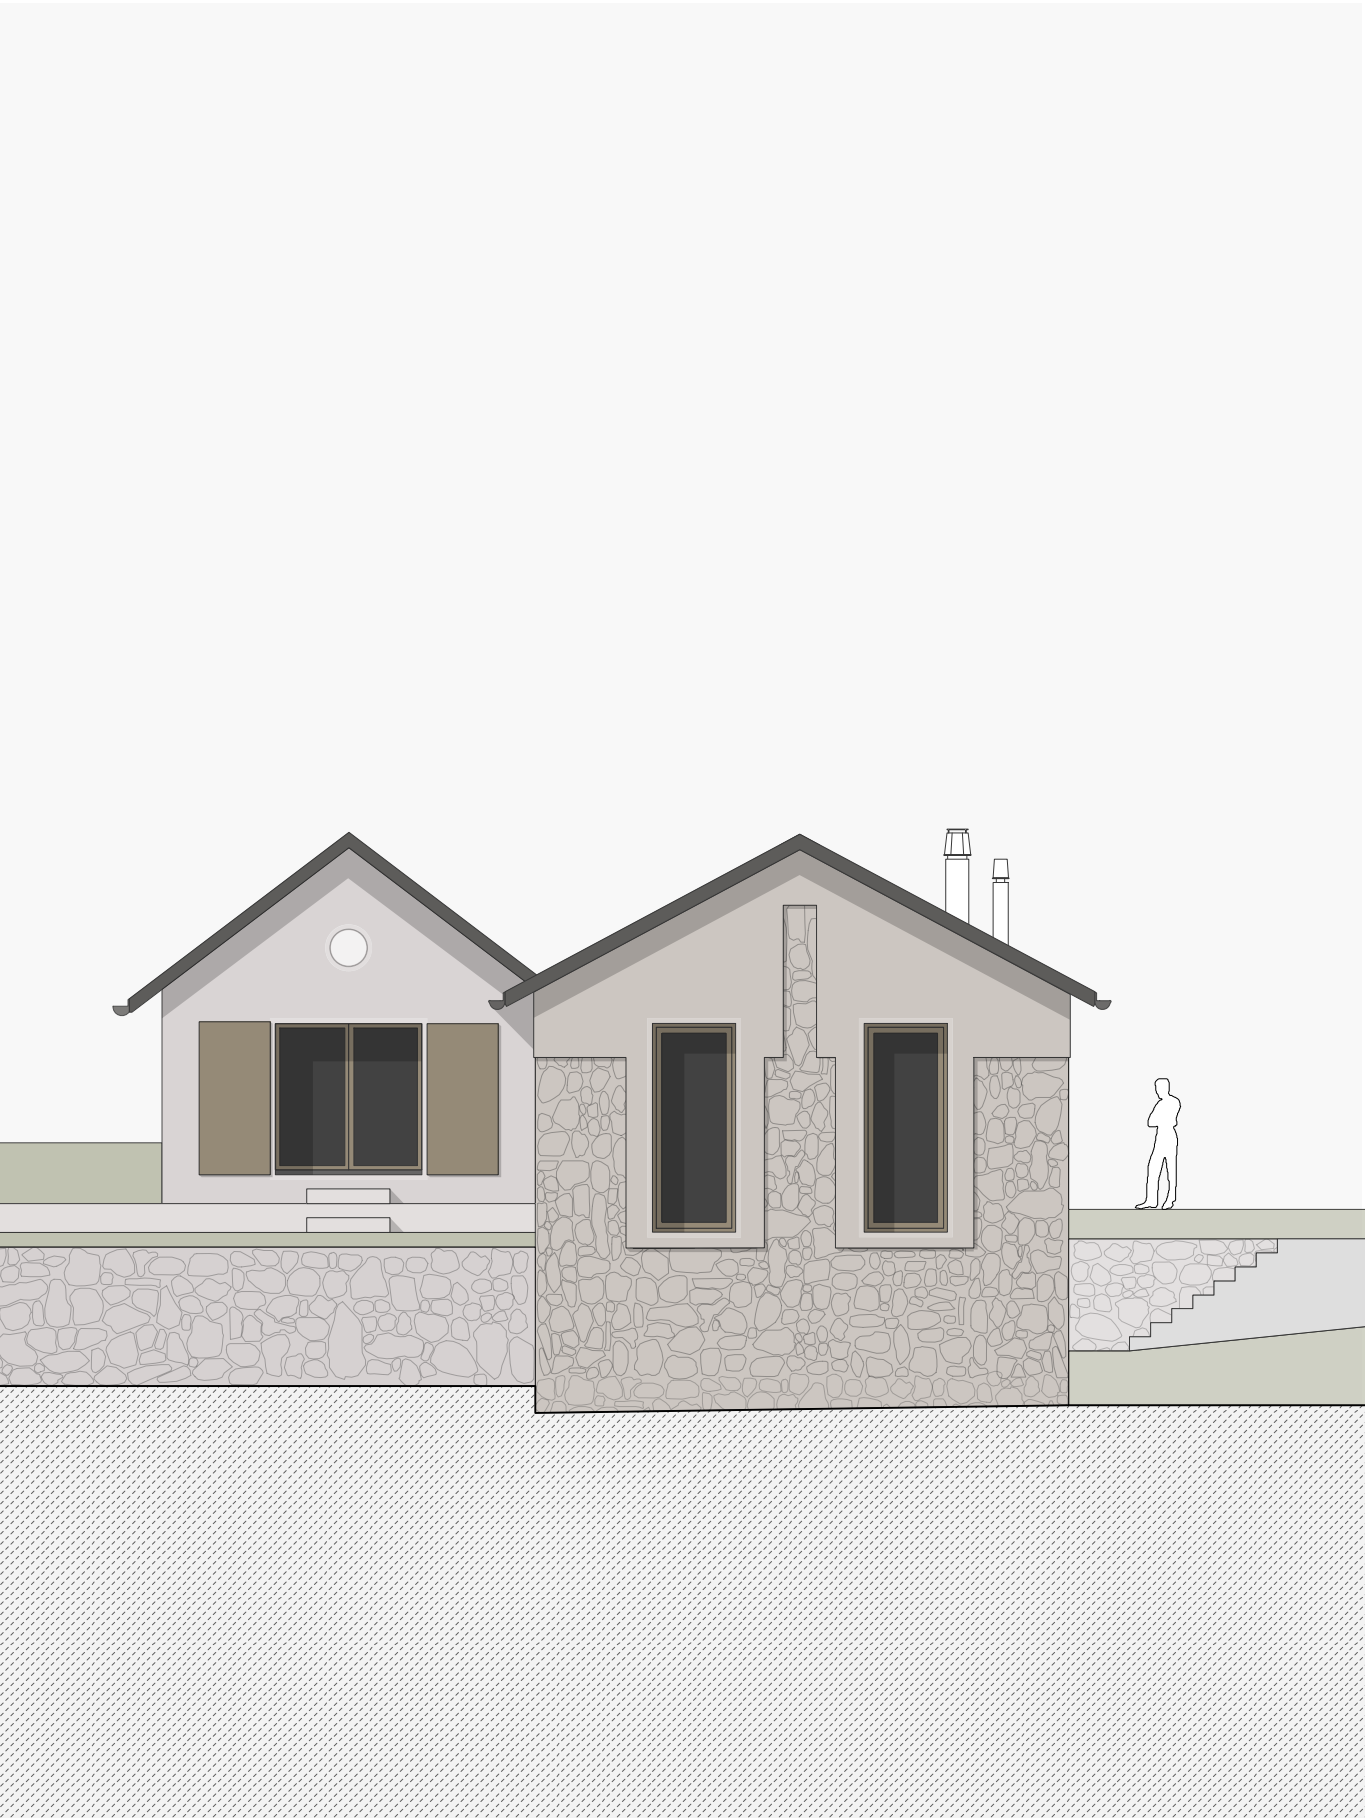

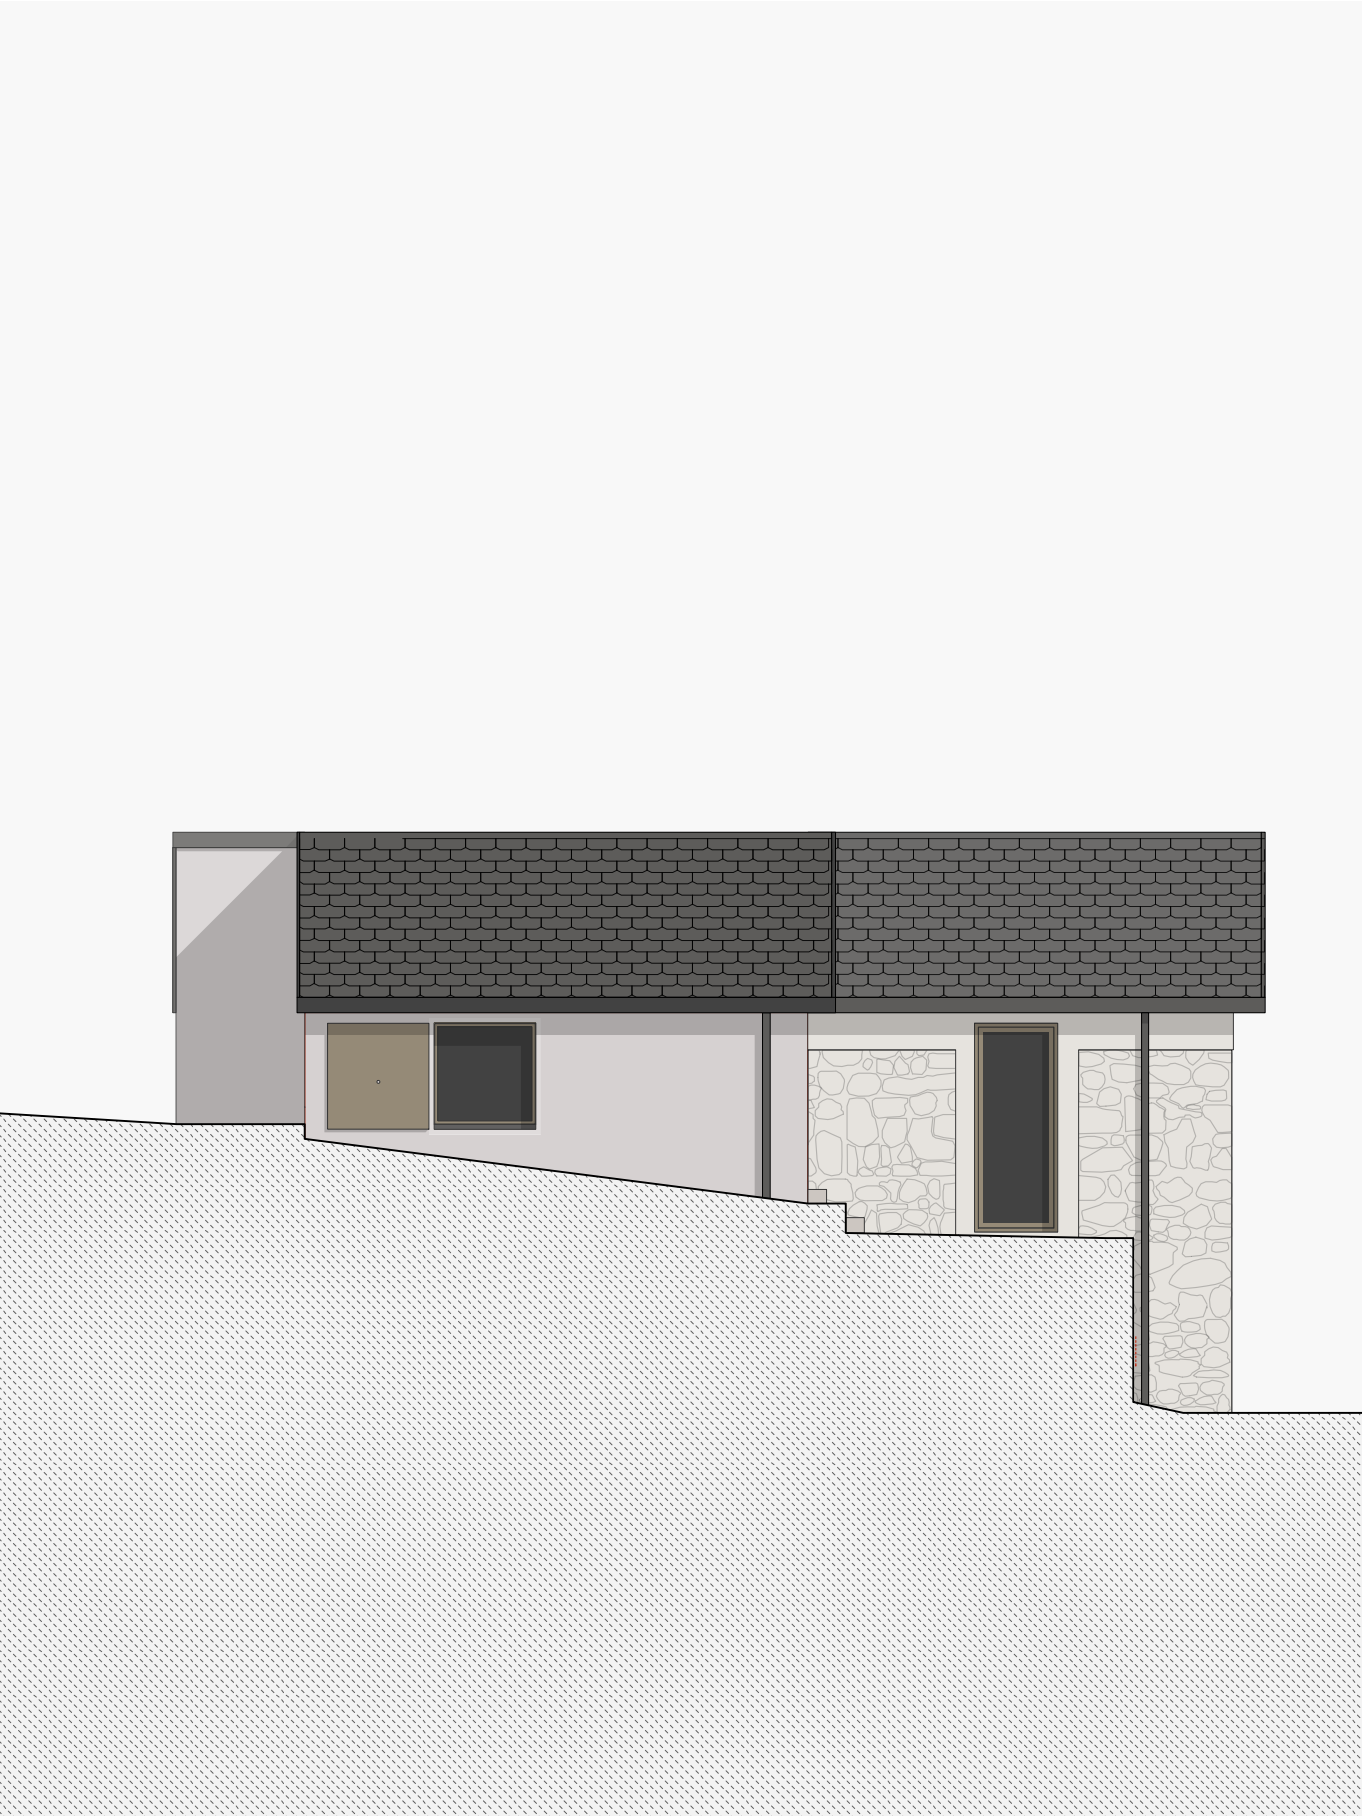

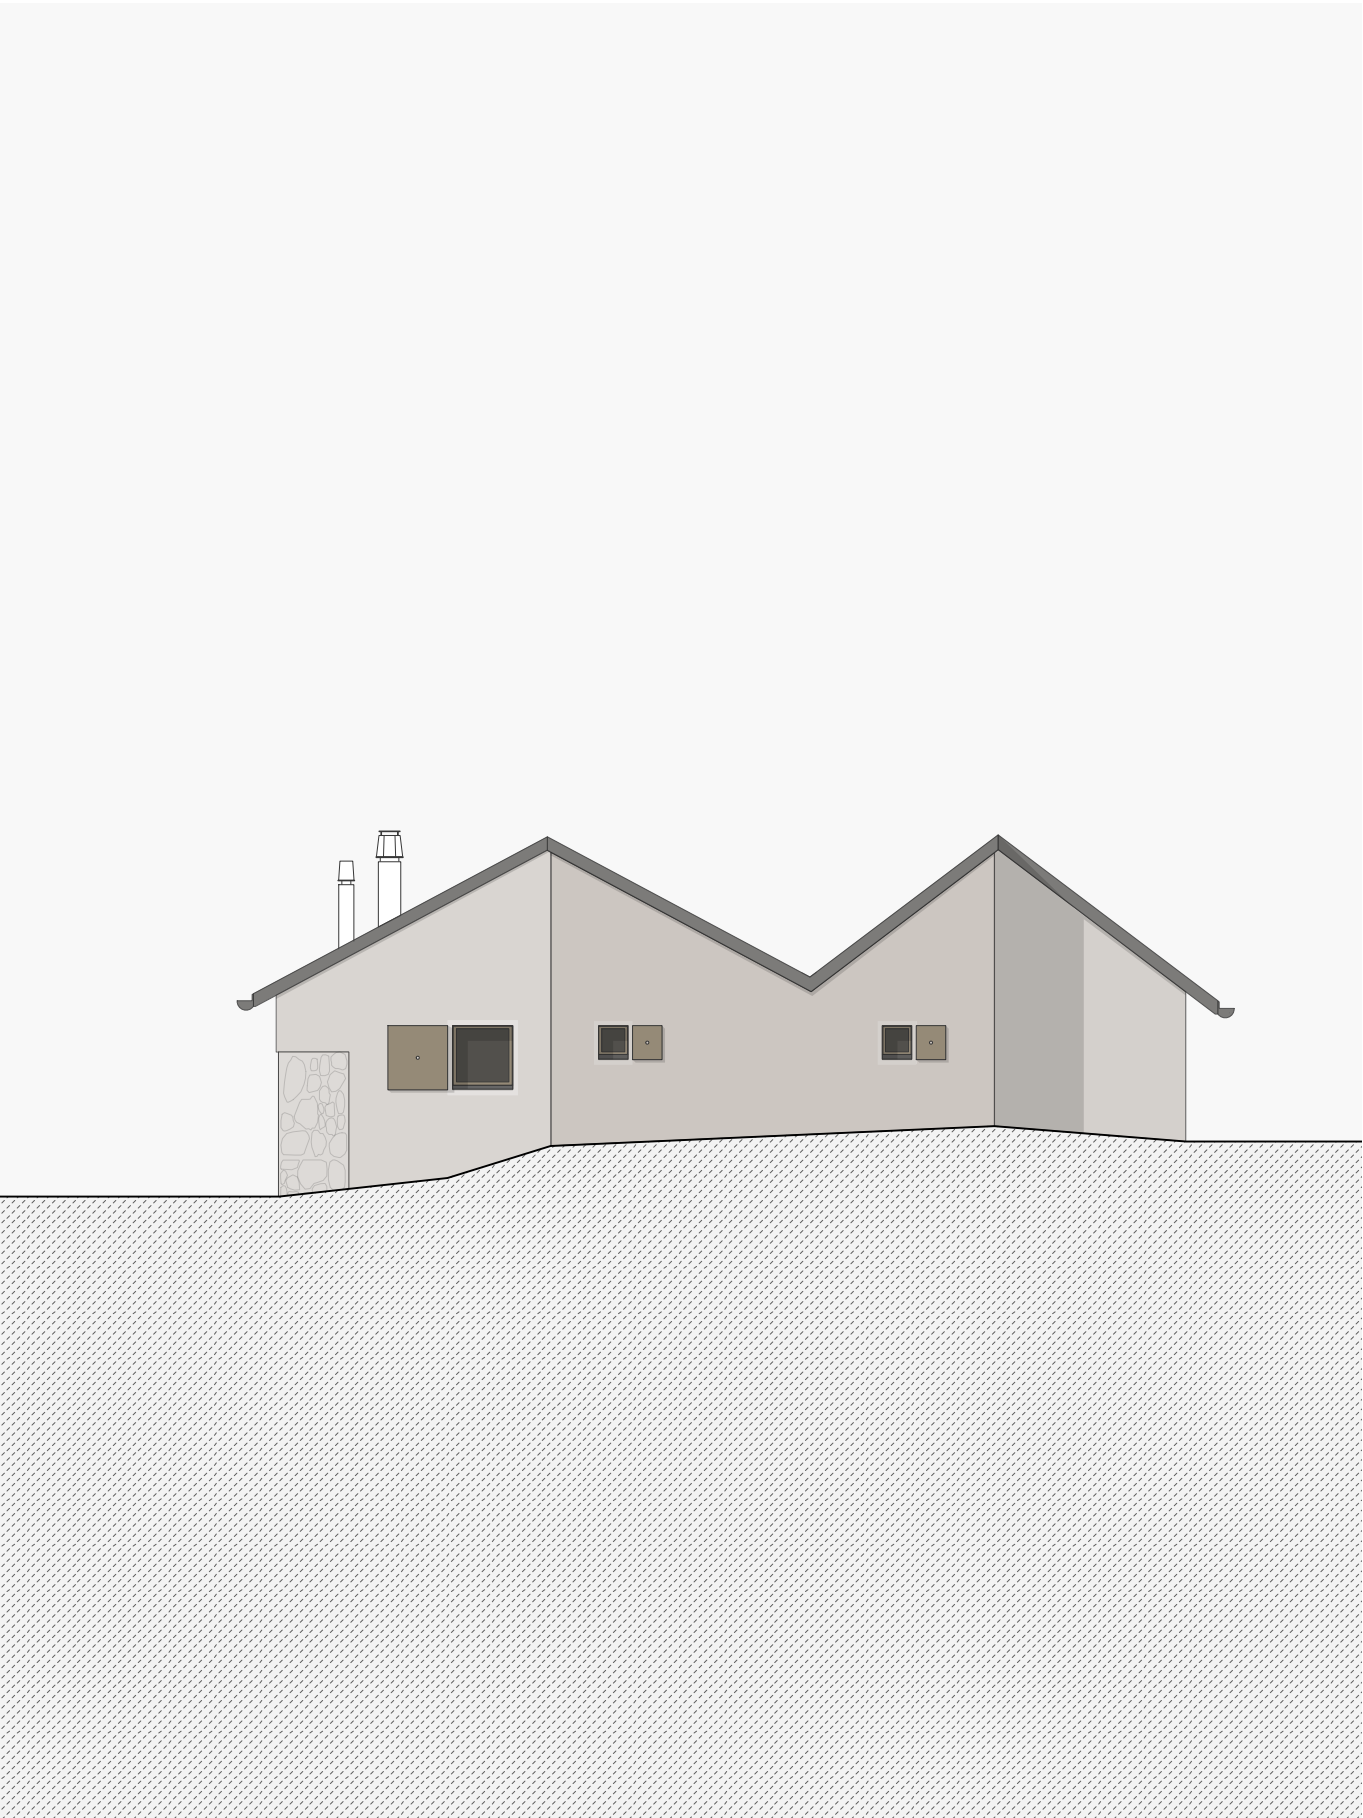

FACADE NORD
1/100

