



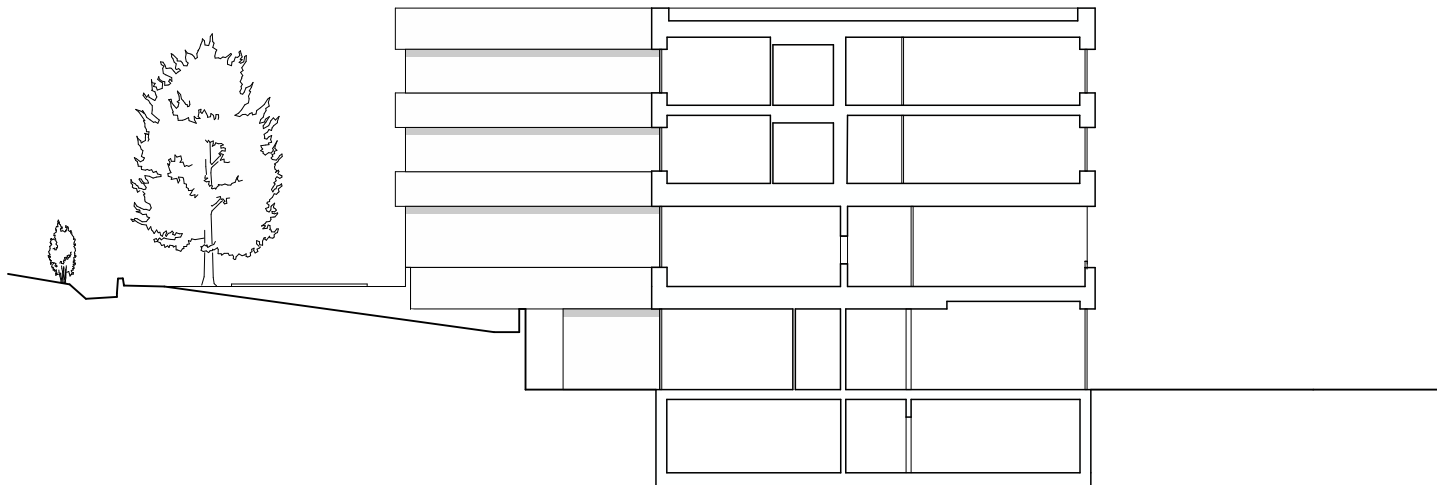

coupe

0 5 10

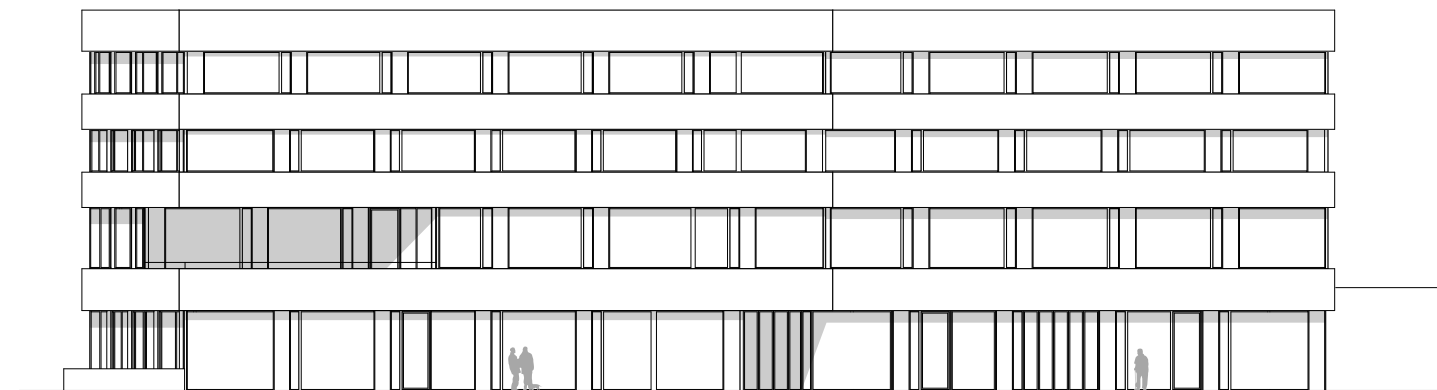

façade Sud

0 5 10