


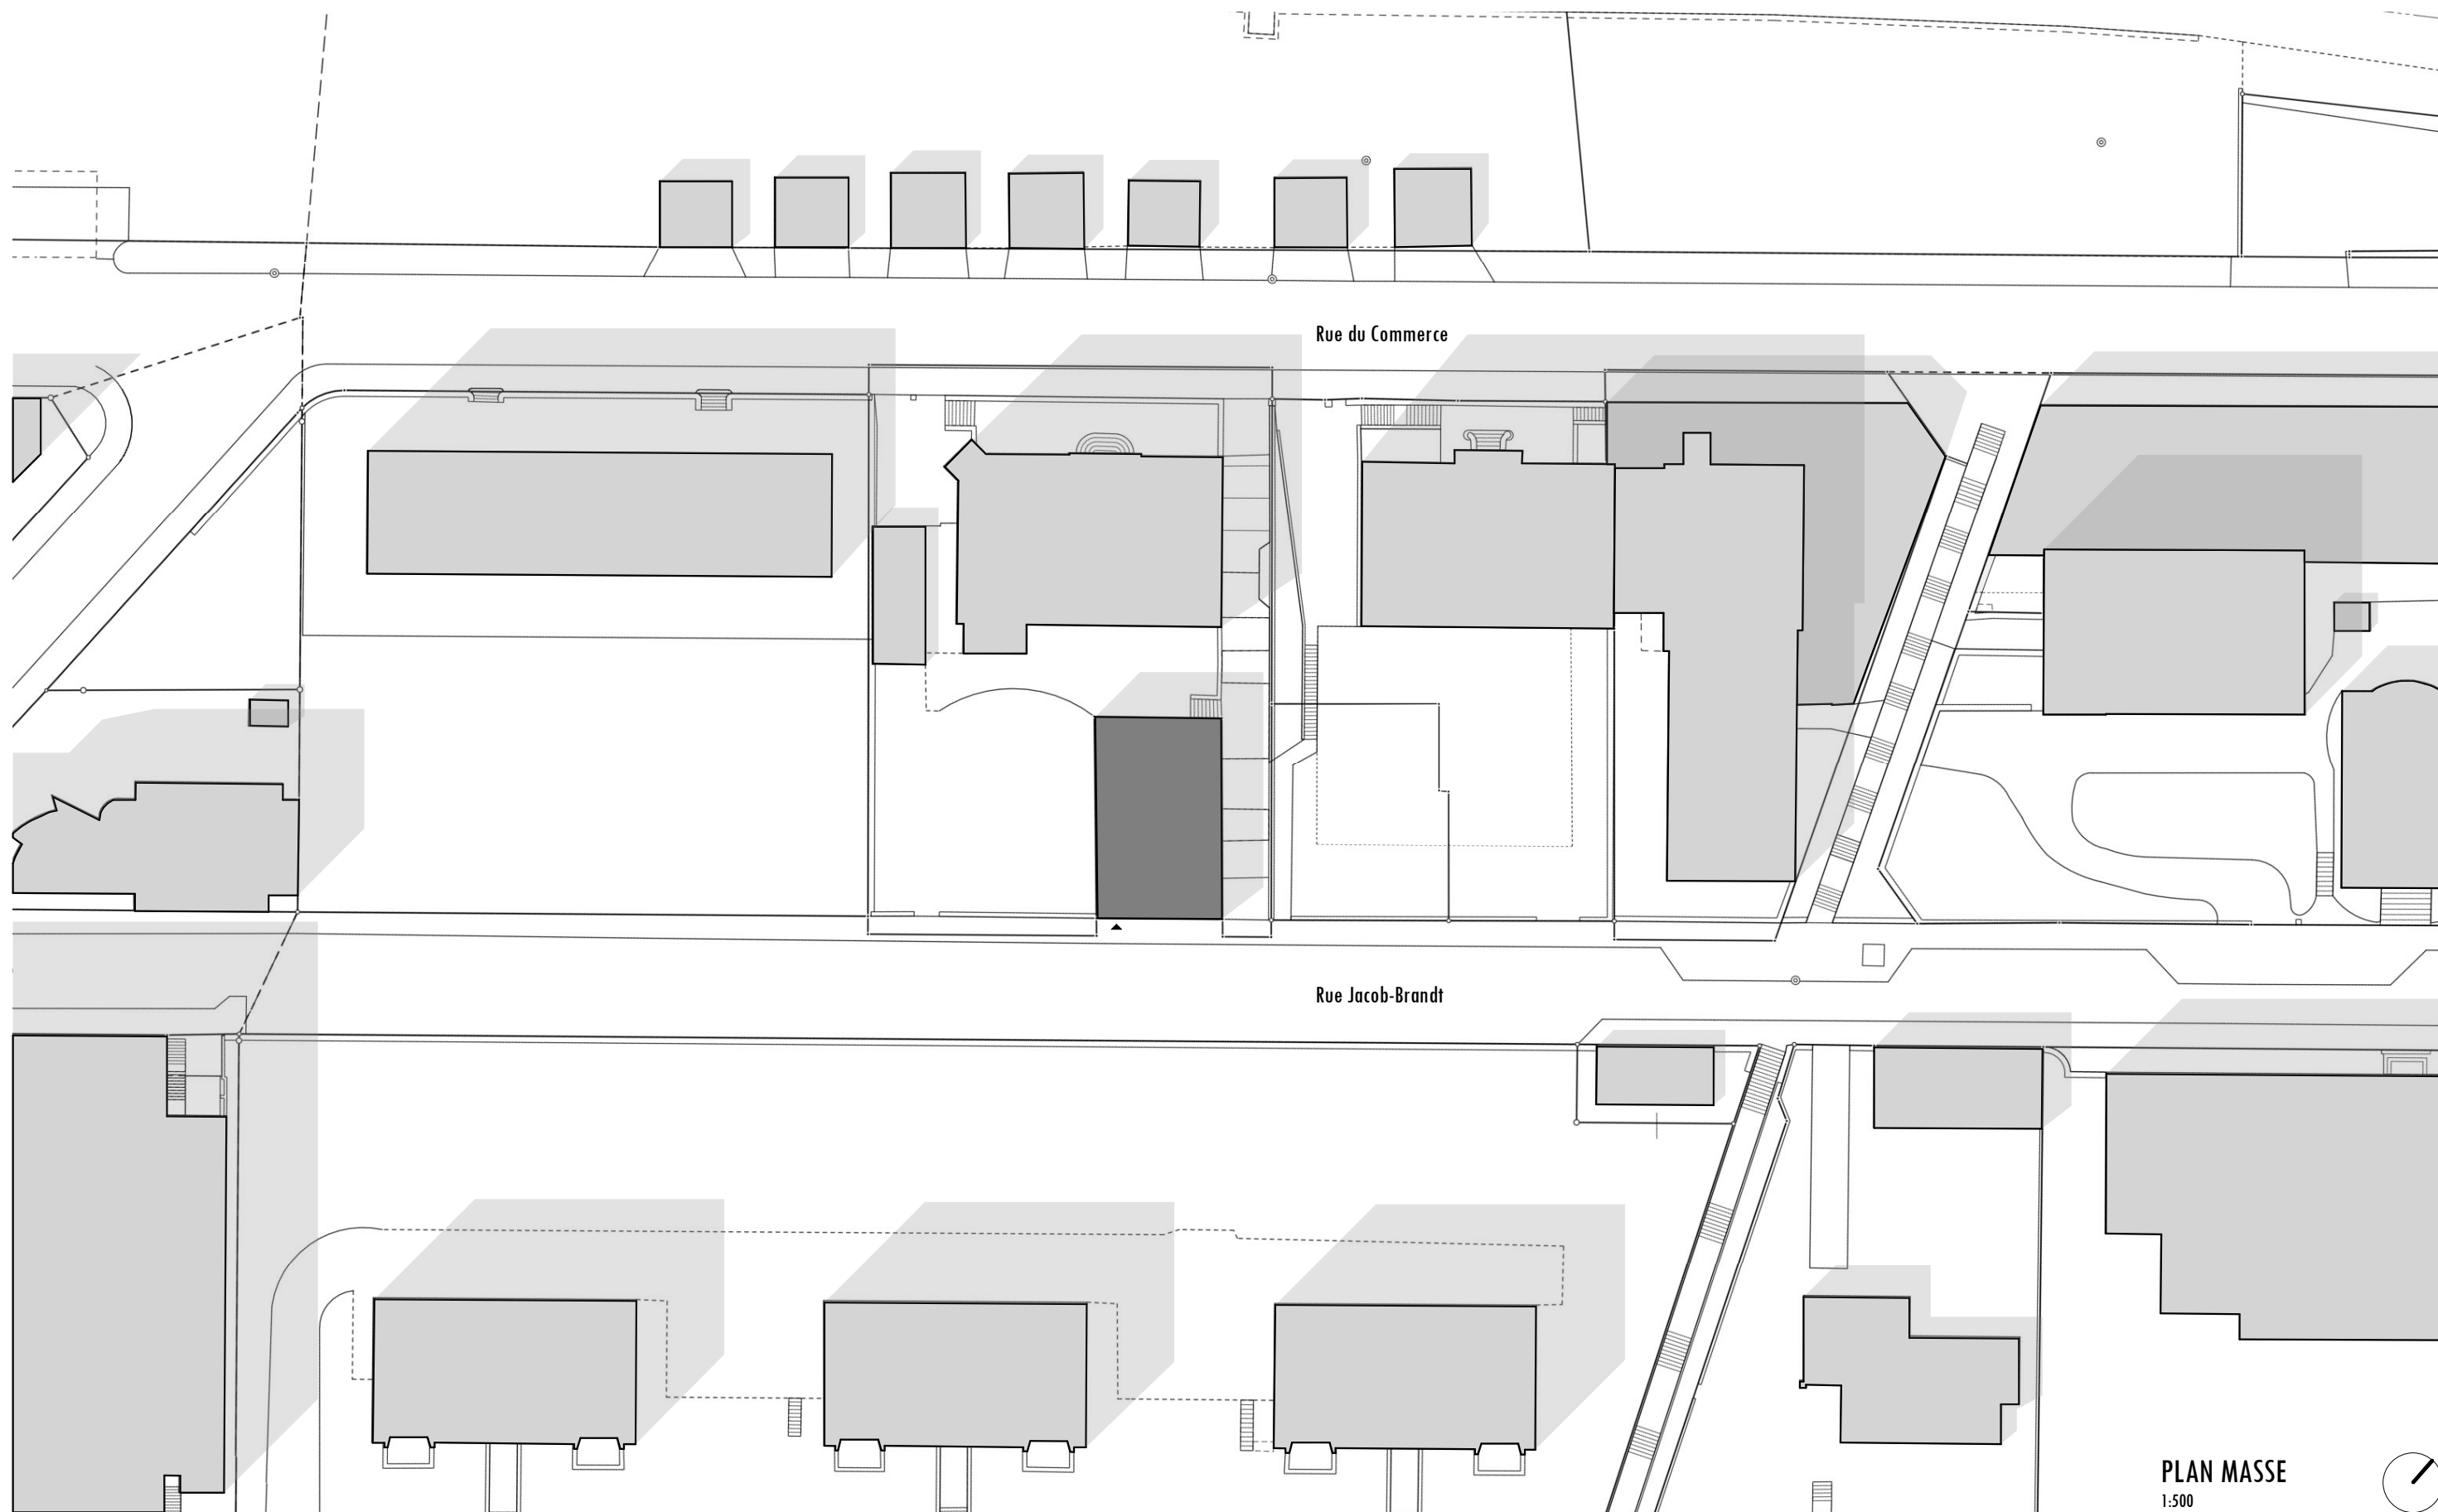

PLAN MASSE
1:500

