




1<sup>e</sup> étage

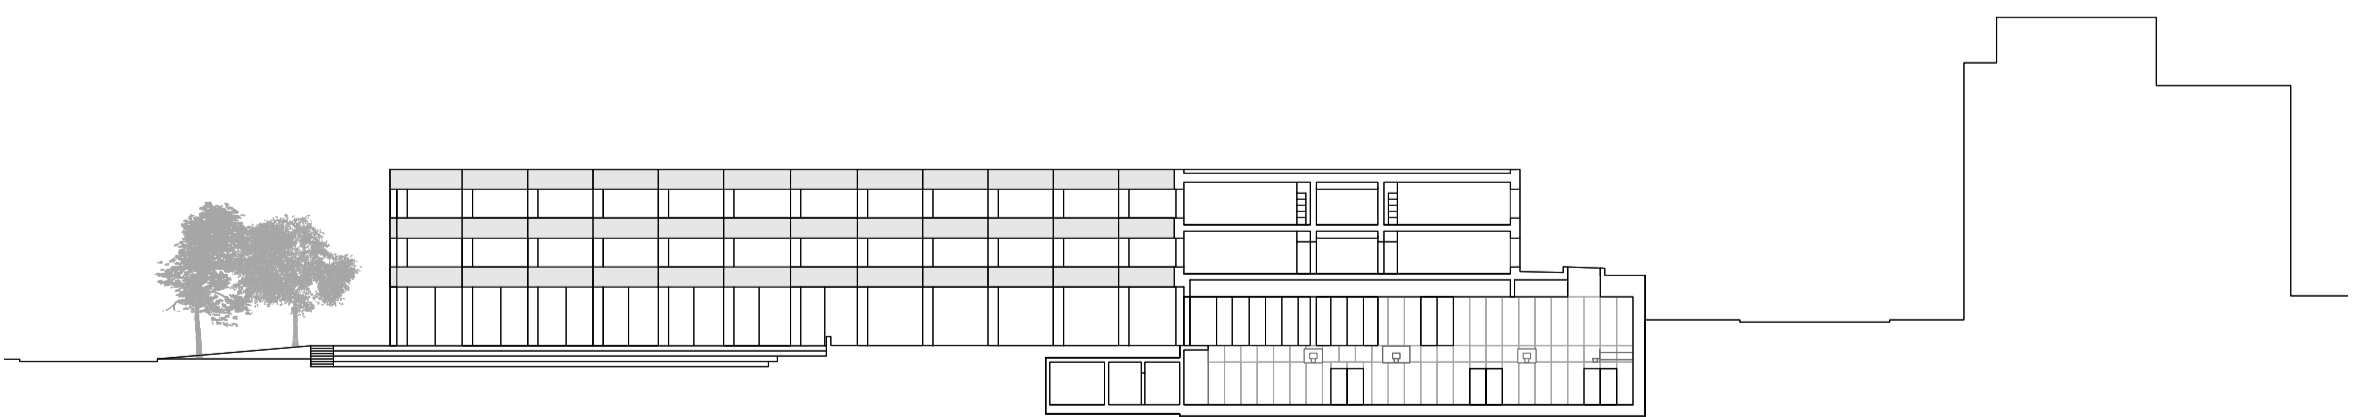

0 5m 10m