


Plan attique

0 5.5 11 27.5m

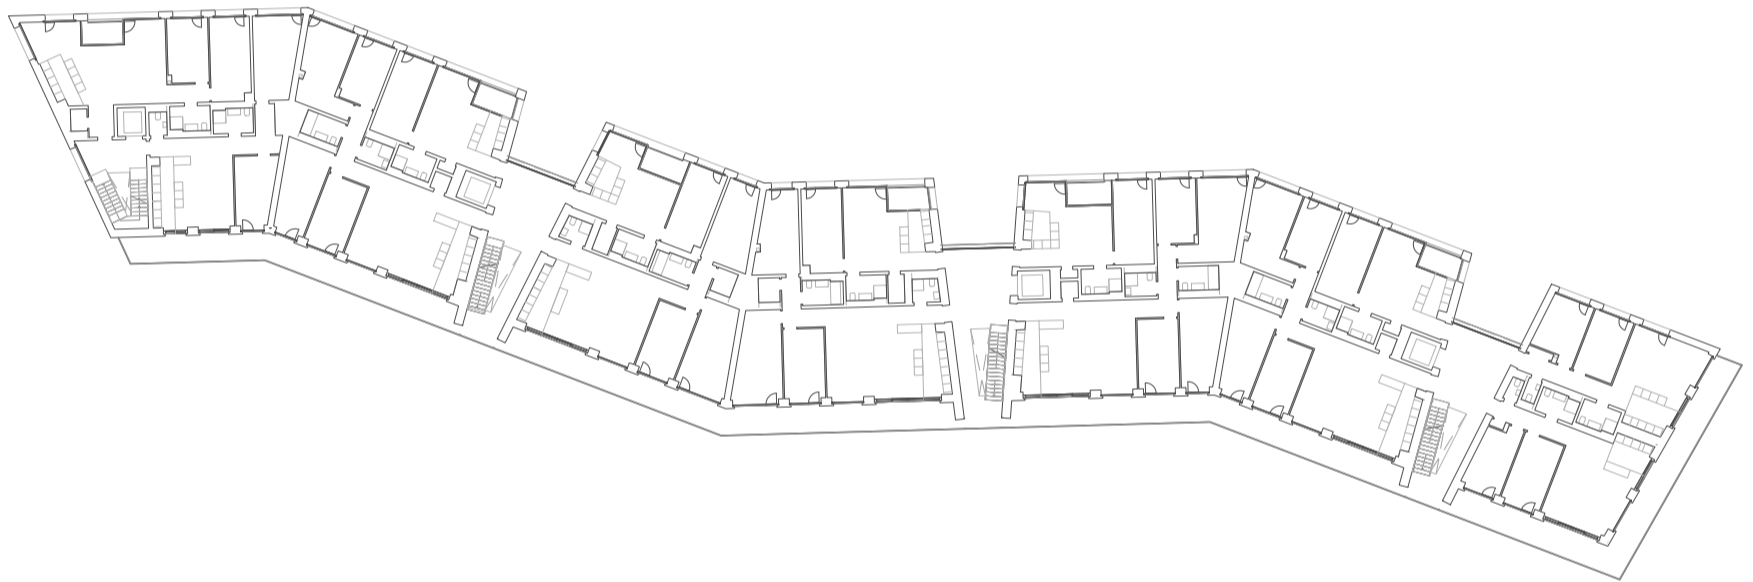

Plan etages

0 5.5 11 27.5m



Plan rez-de-chaussée

0 5.5 11 27.5m

