


Plan du niveau 1 - 1:100

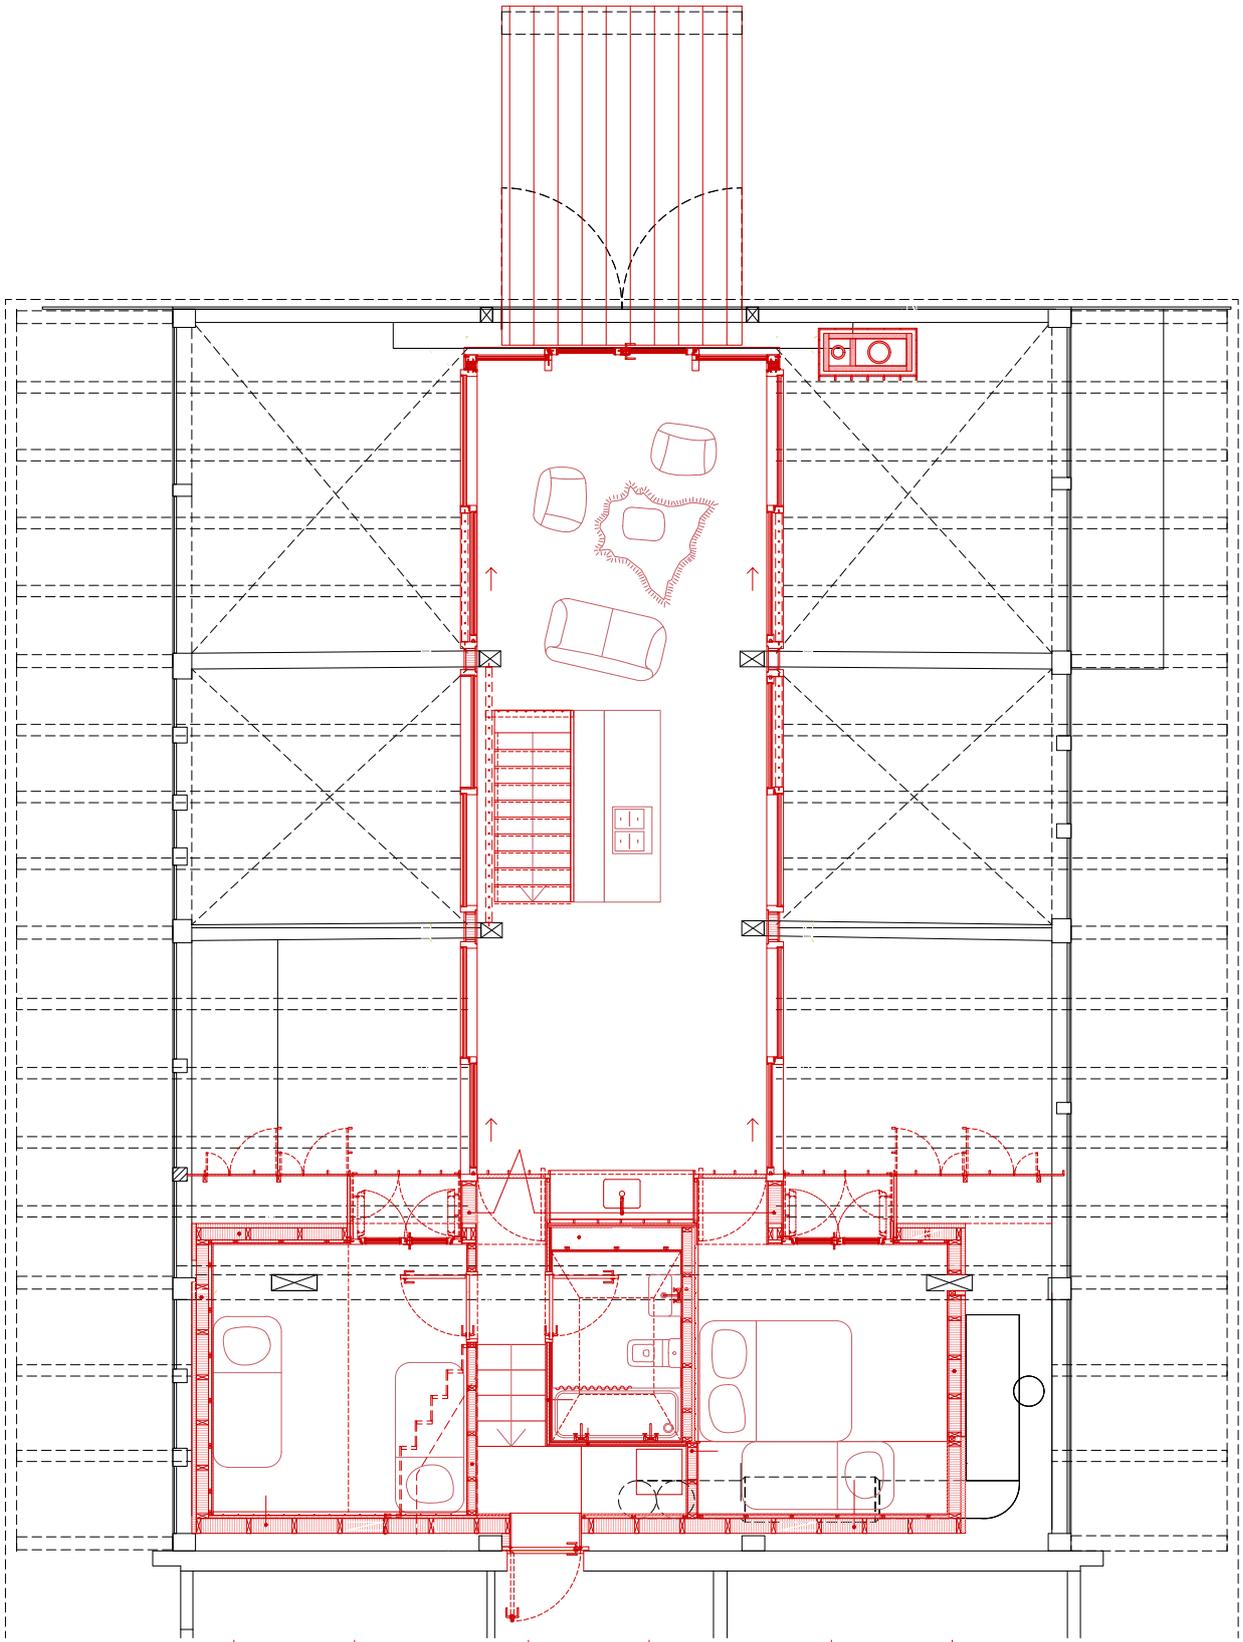

Plan du niveau 2 - 1:100